



2.37 2 厢收音机线路图

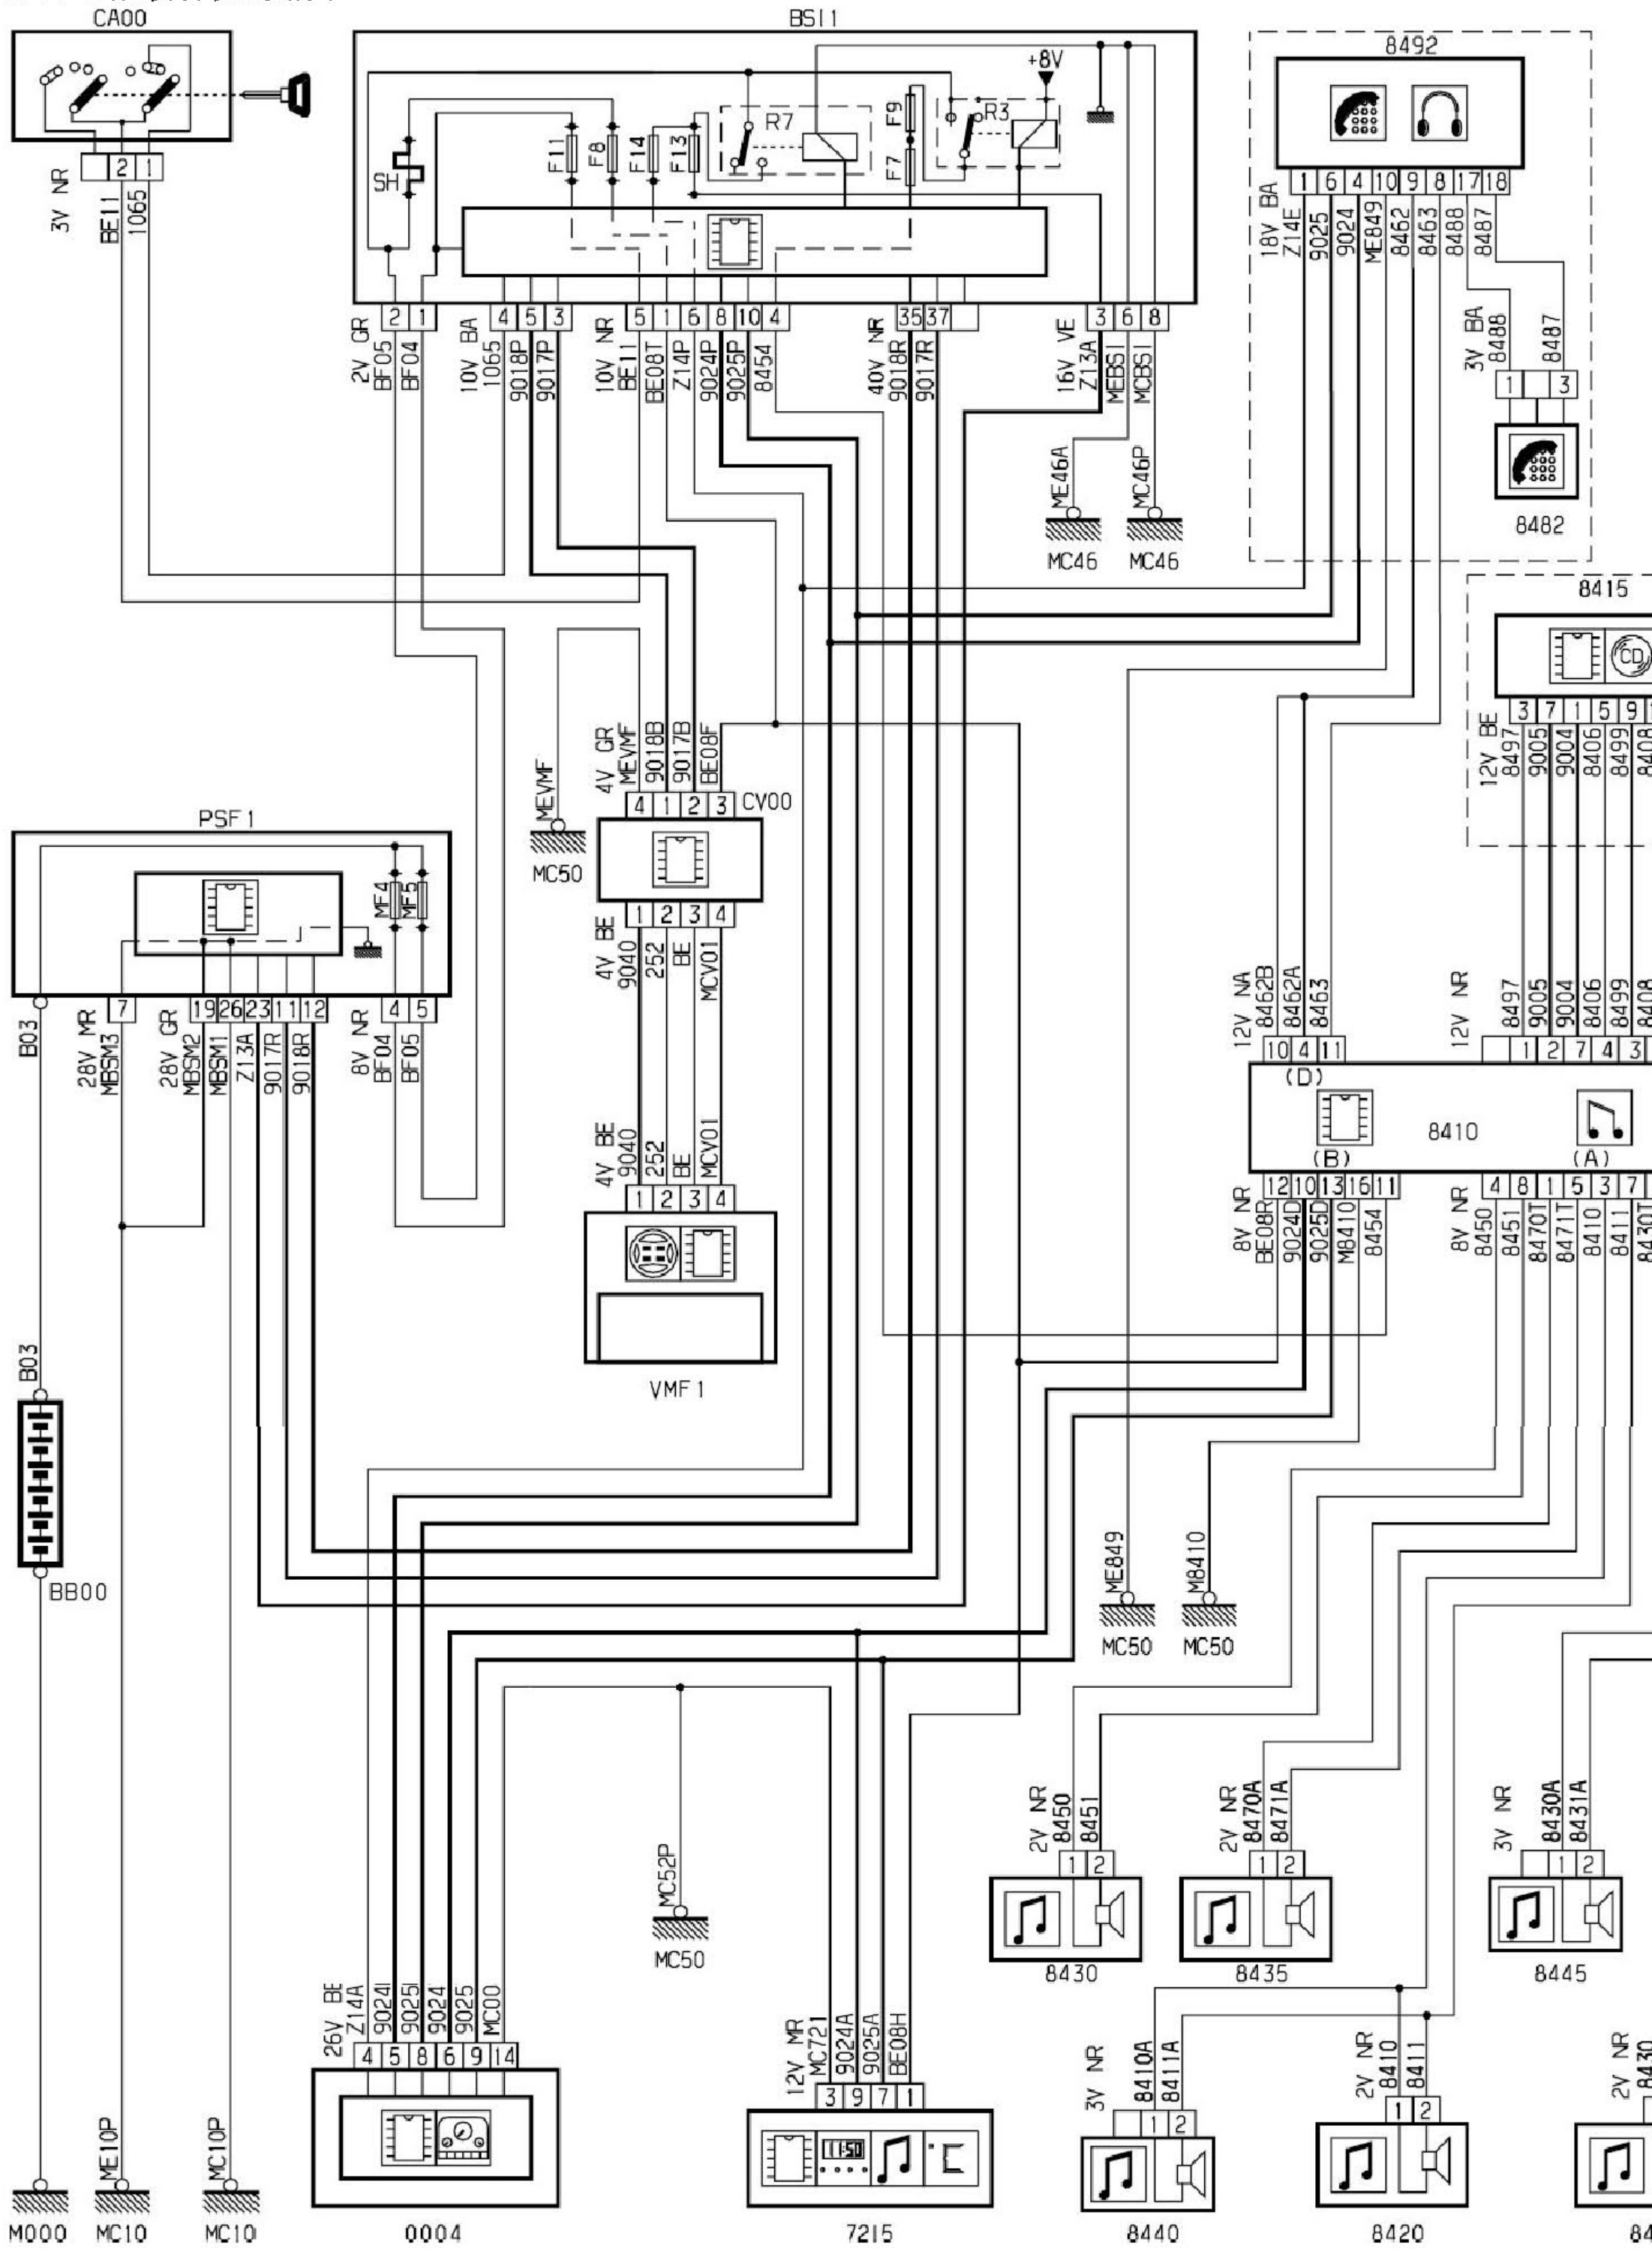

2.37.1 线路

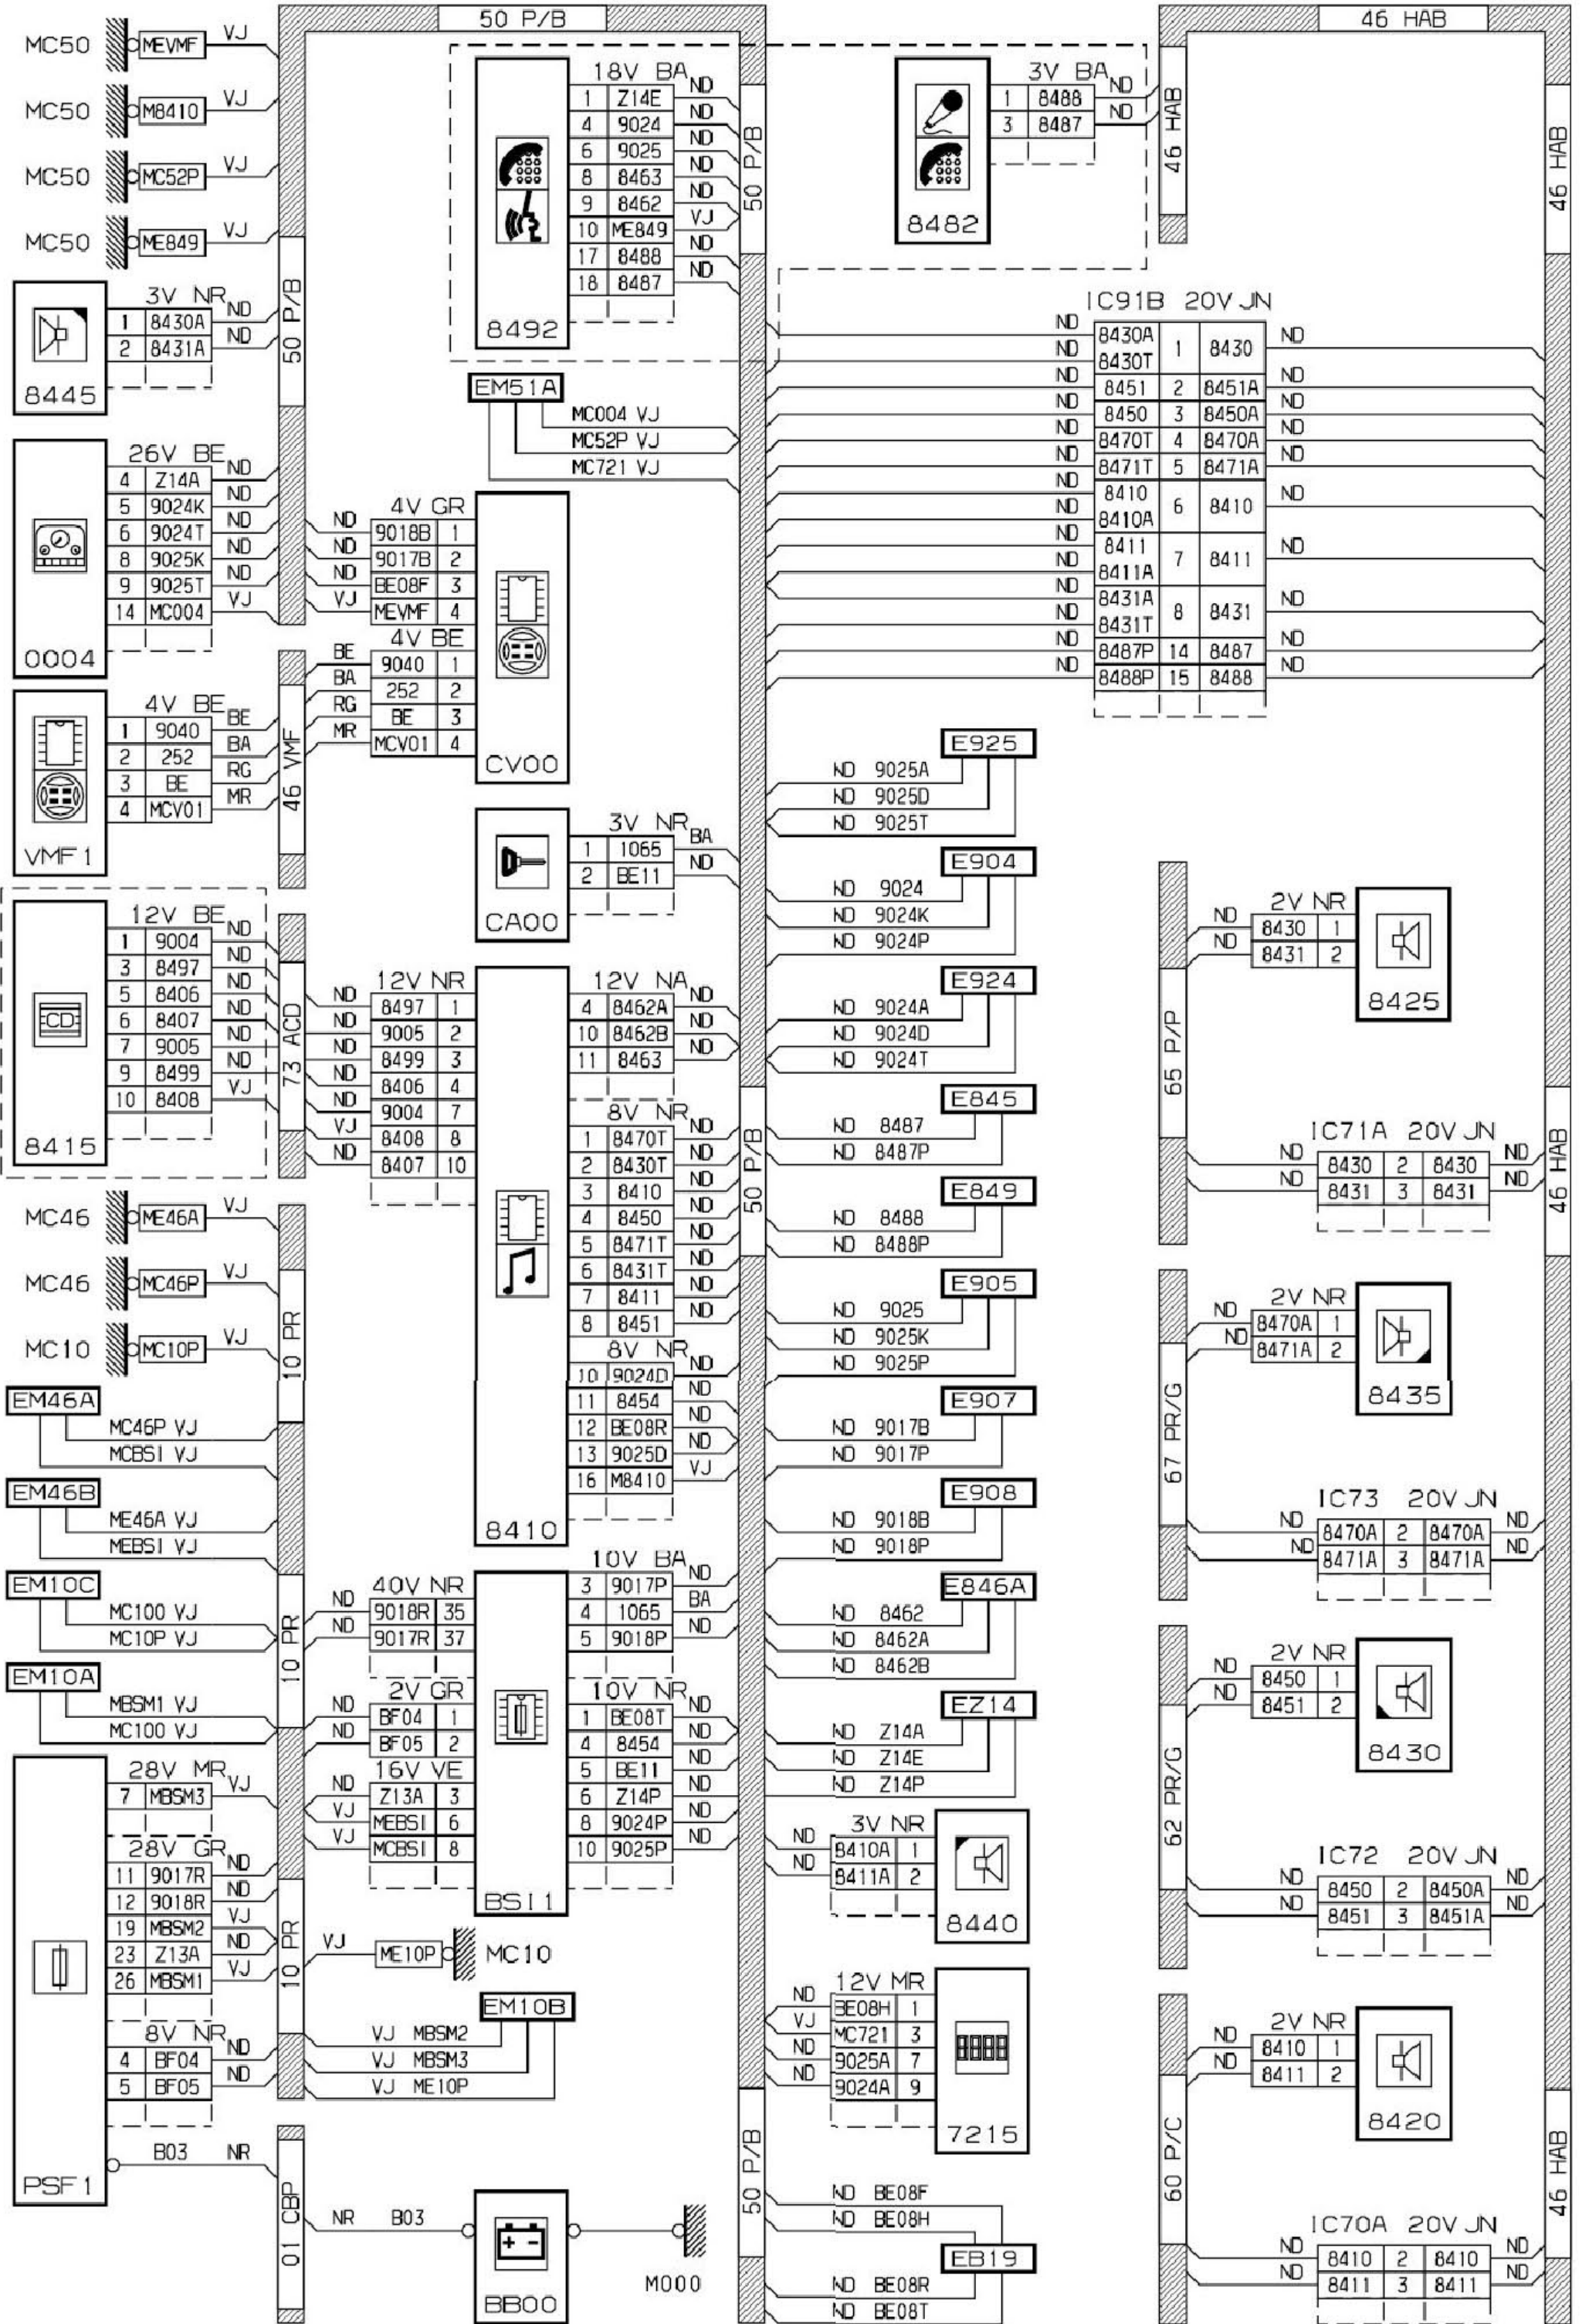

2.37.2 安装

