



2.36 室内照明灯线路图

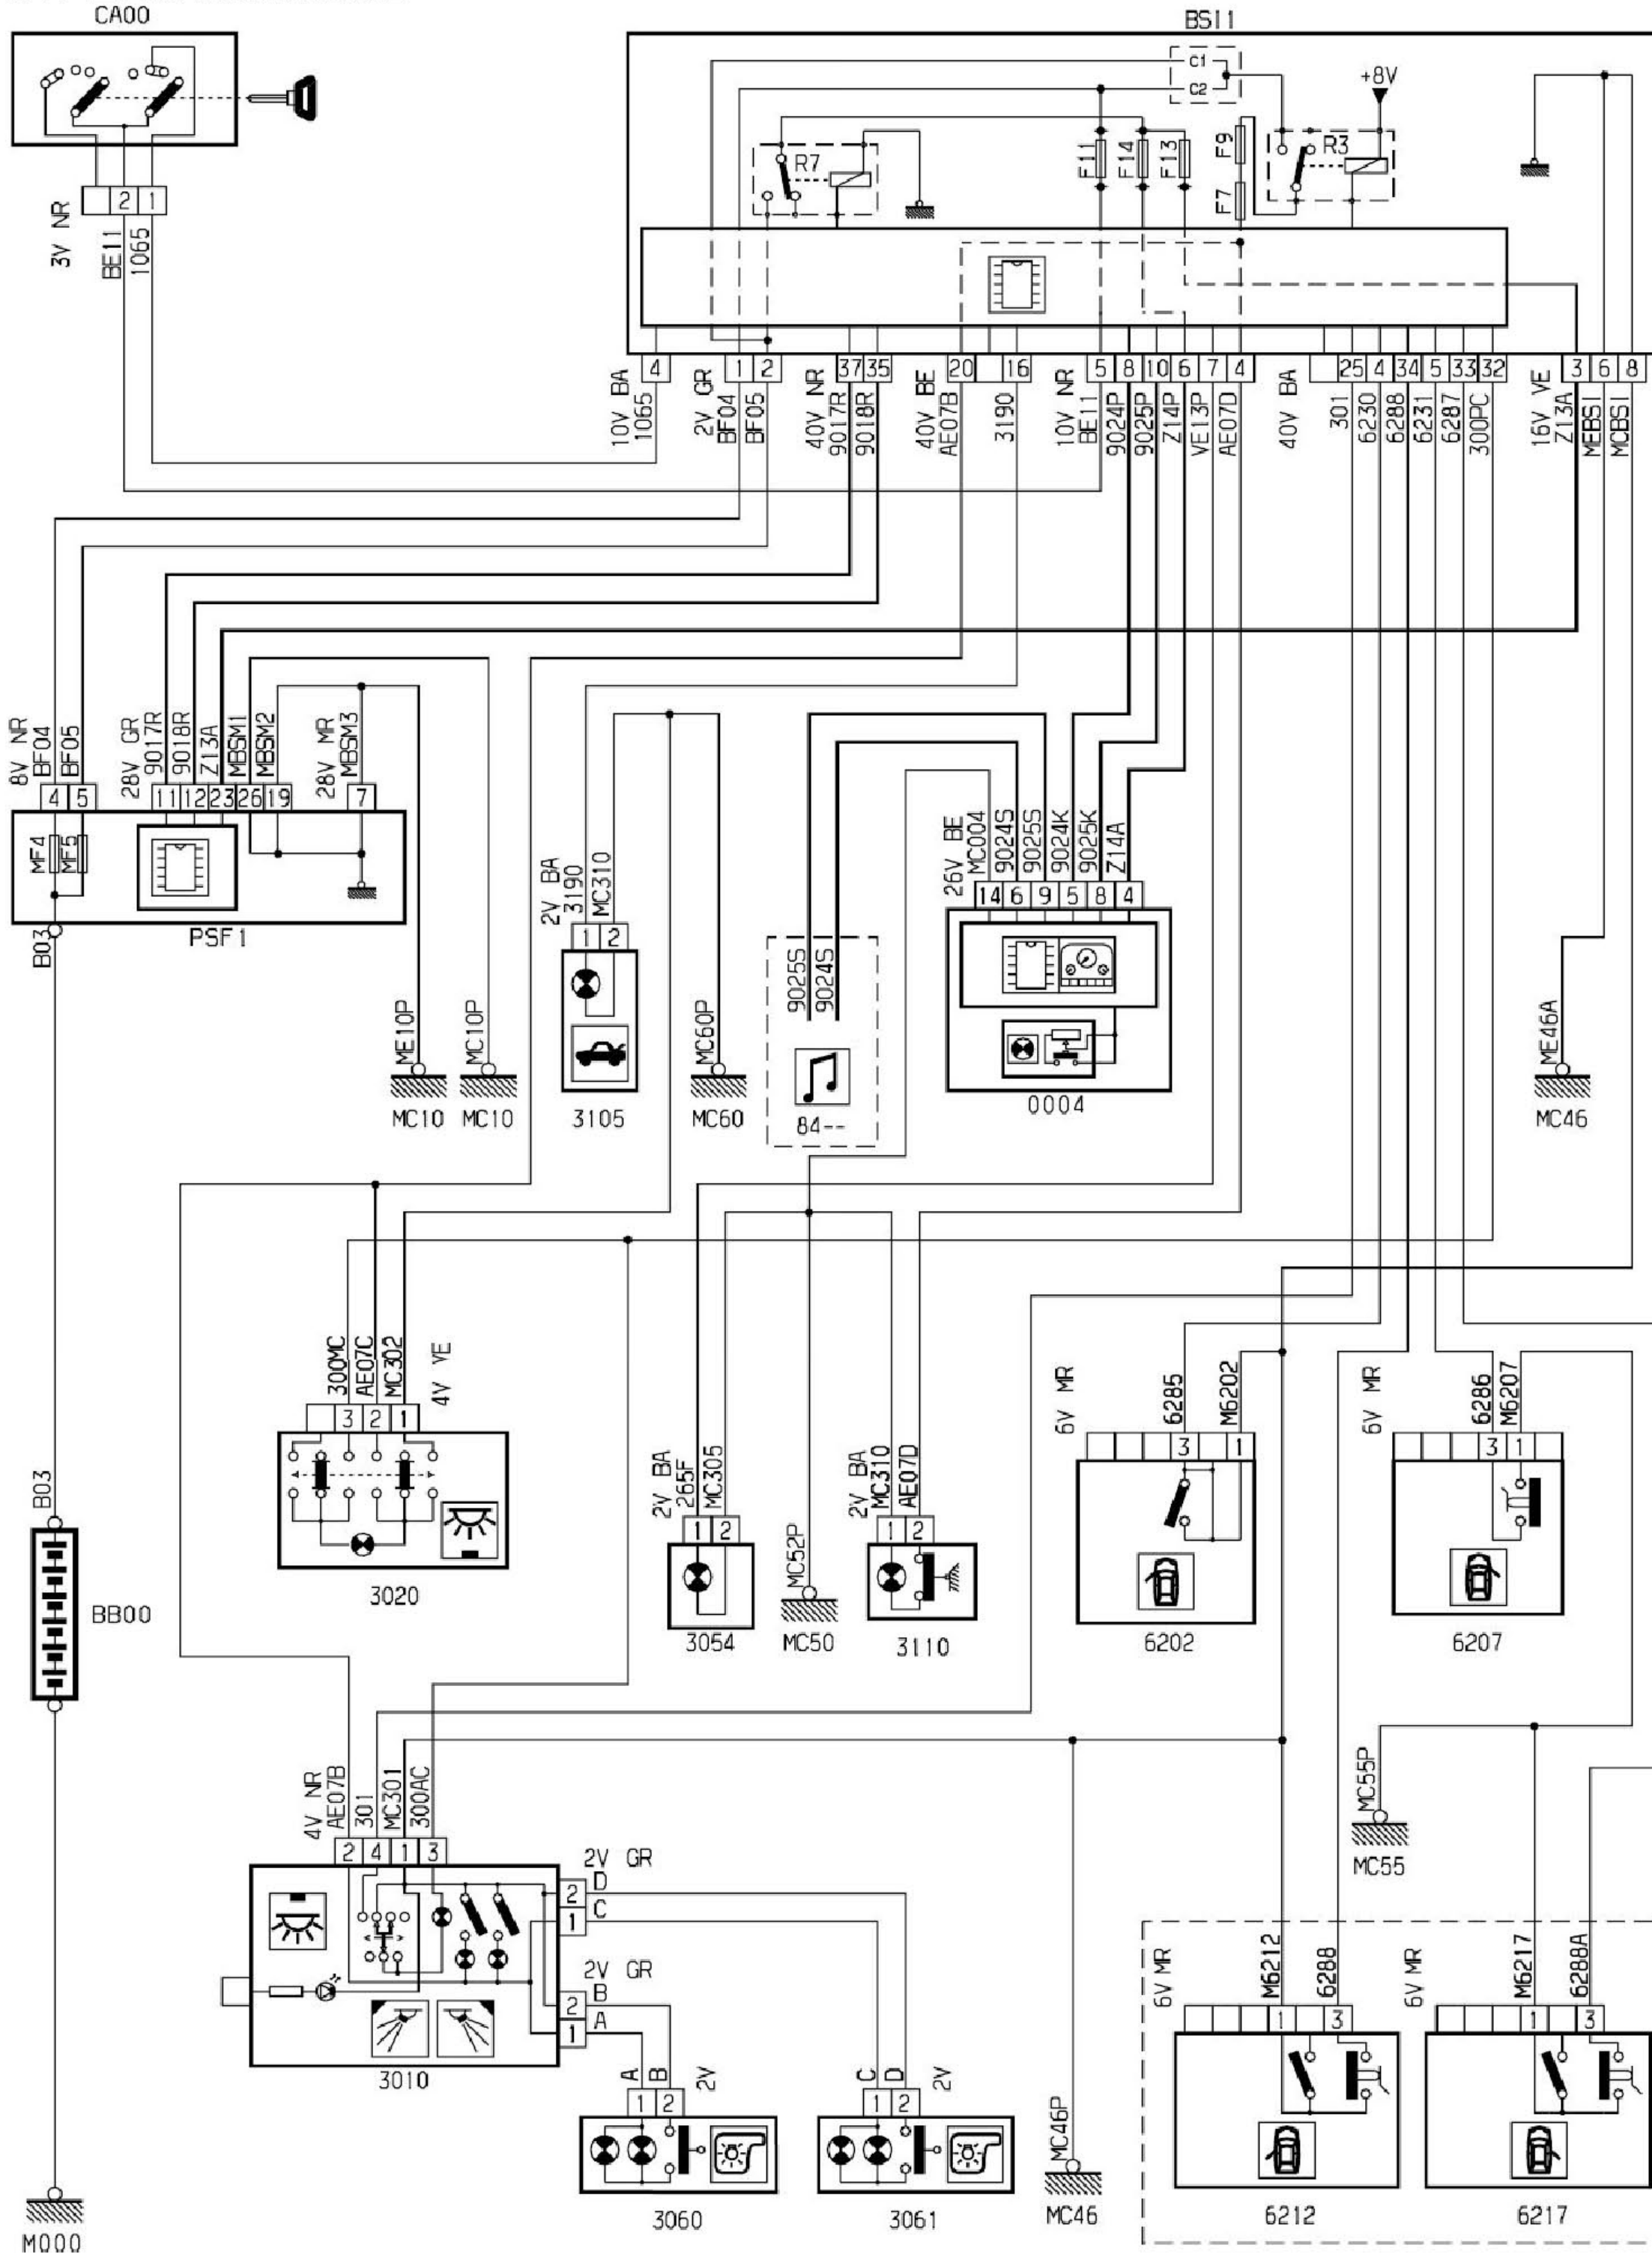

2.36.1 线路

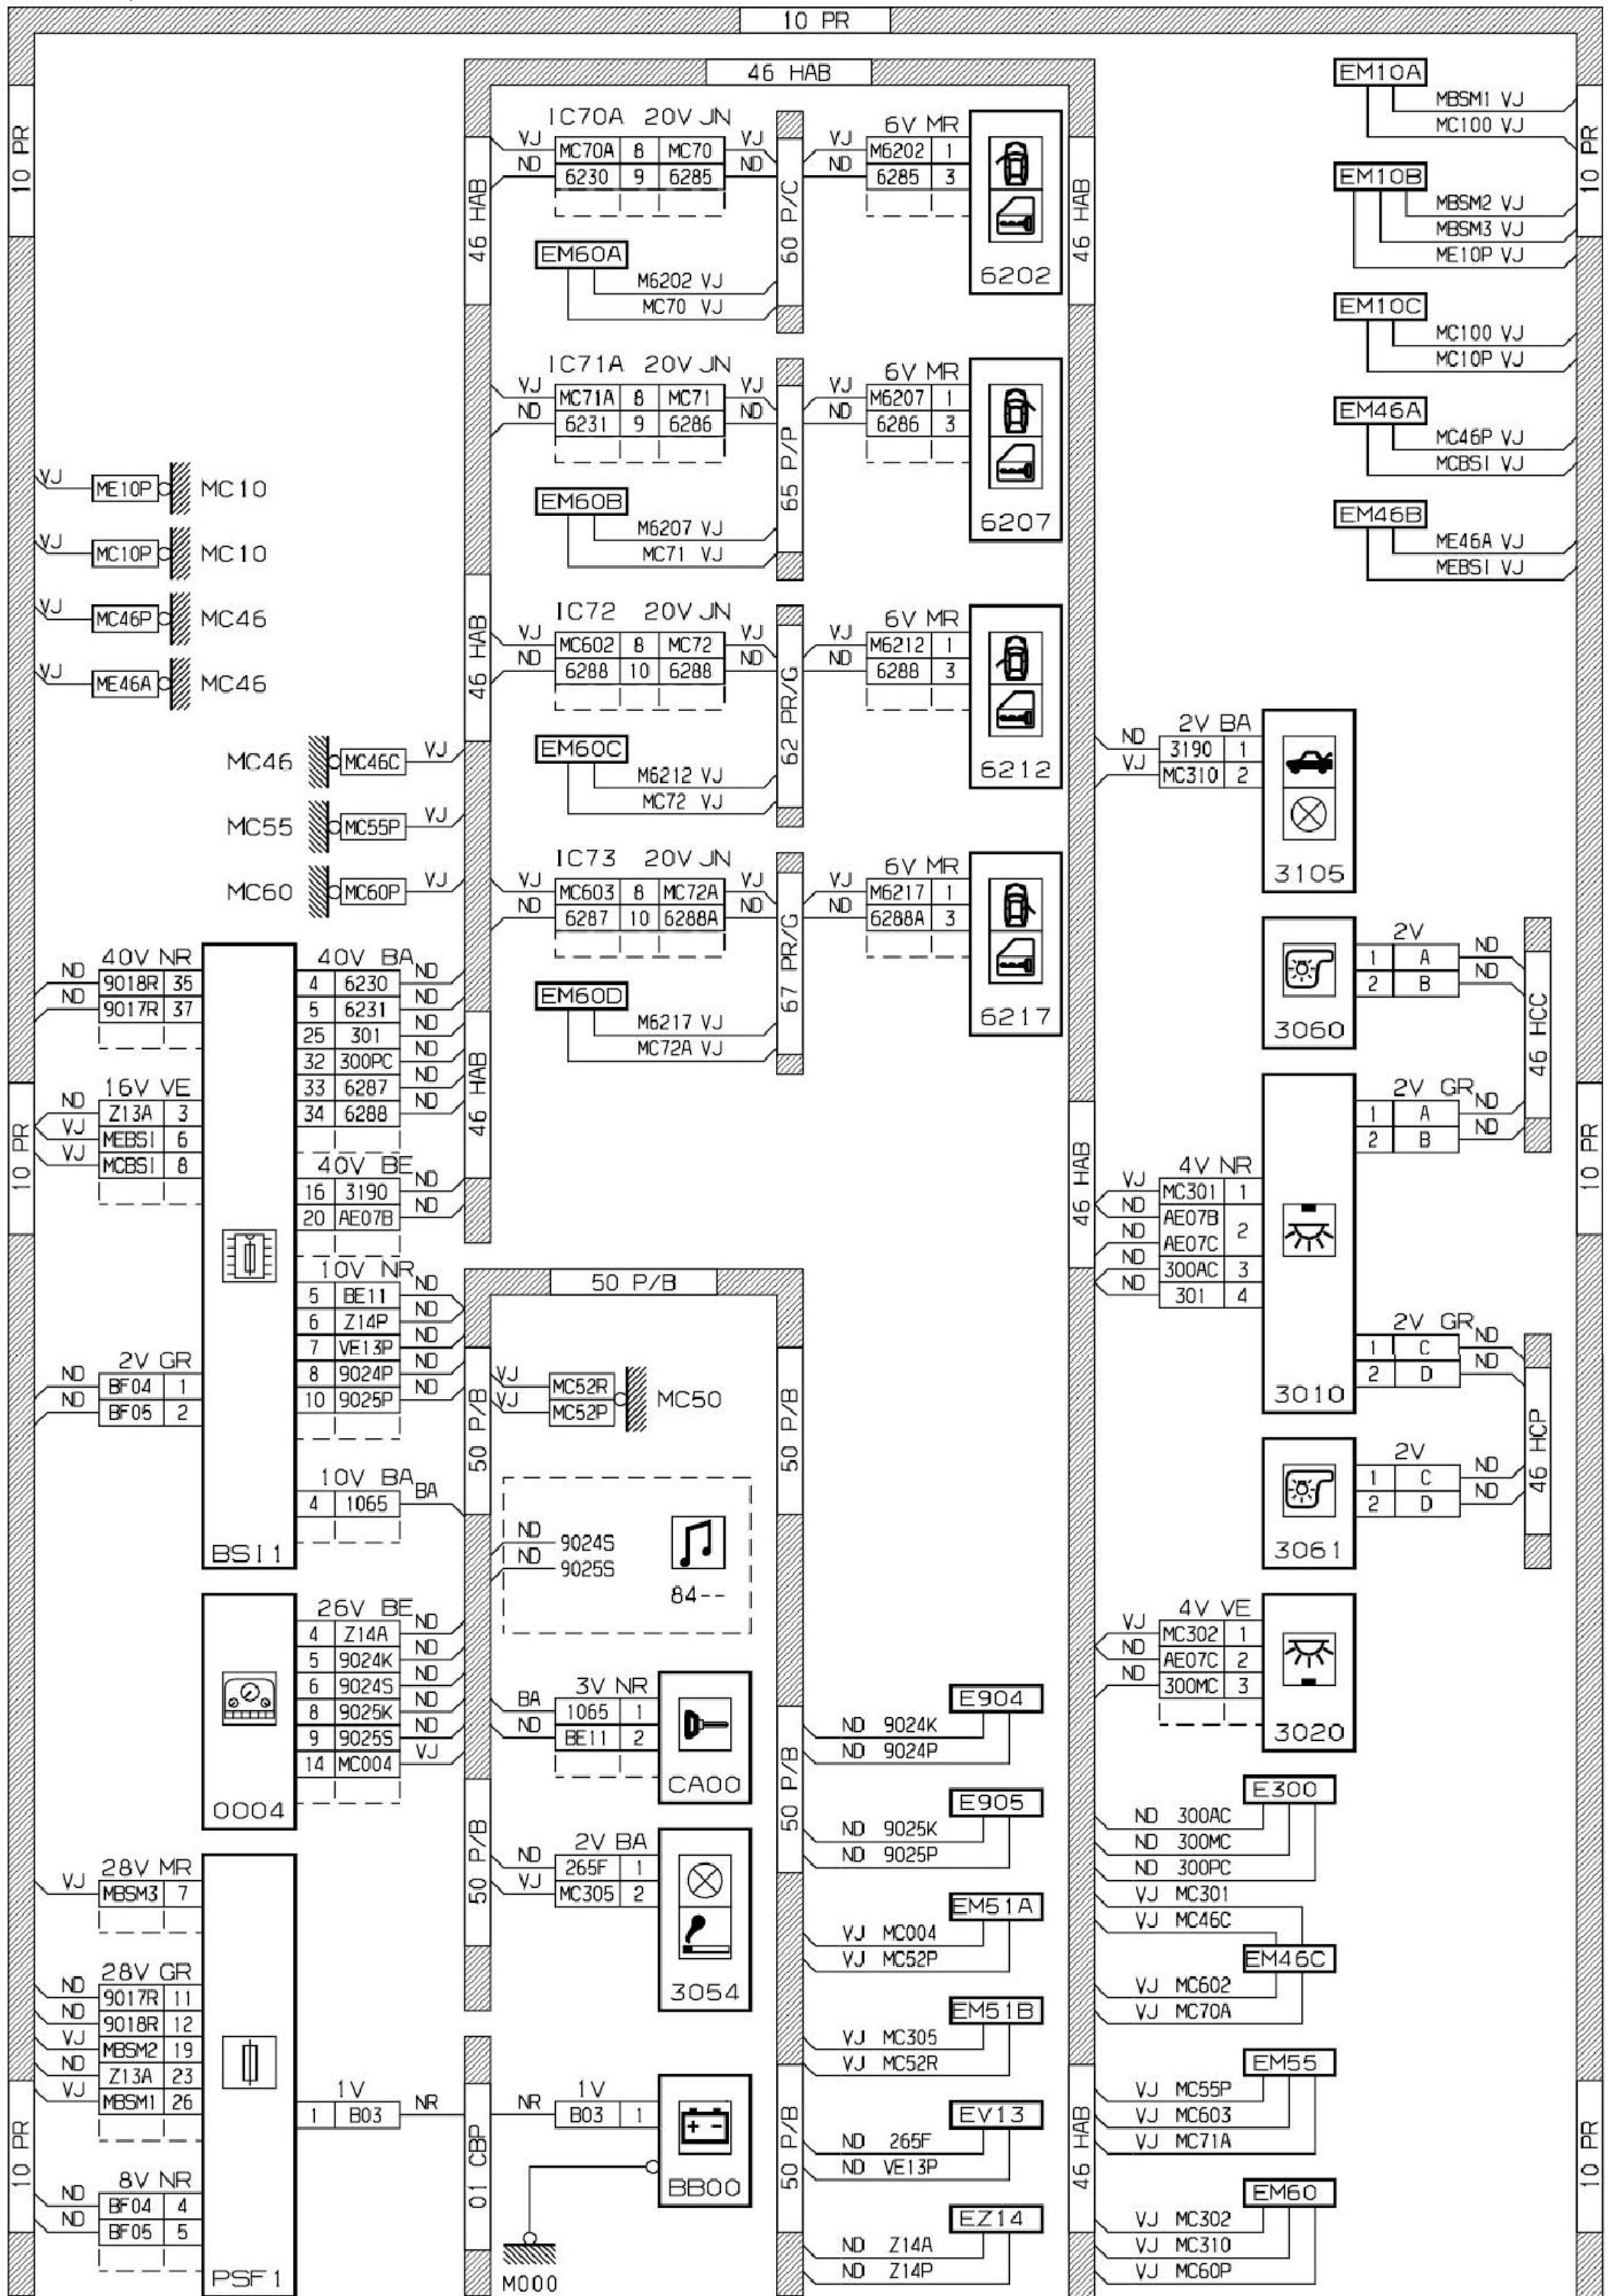

2.36.2 安装

