



2.46 制动灯线路图

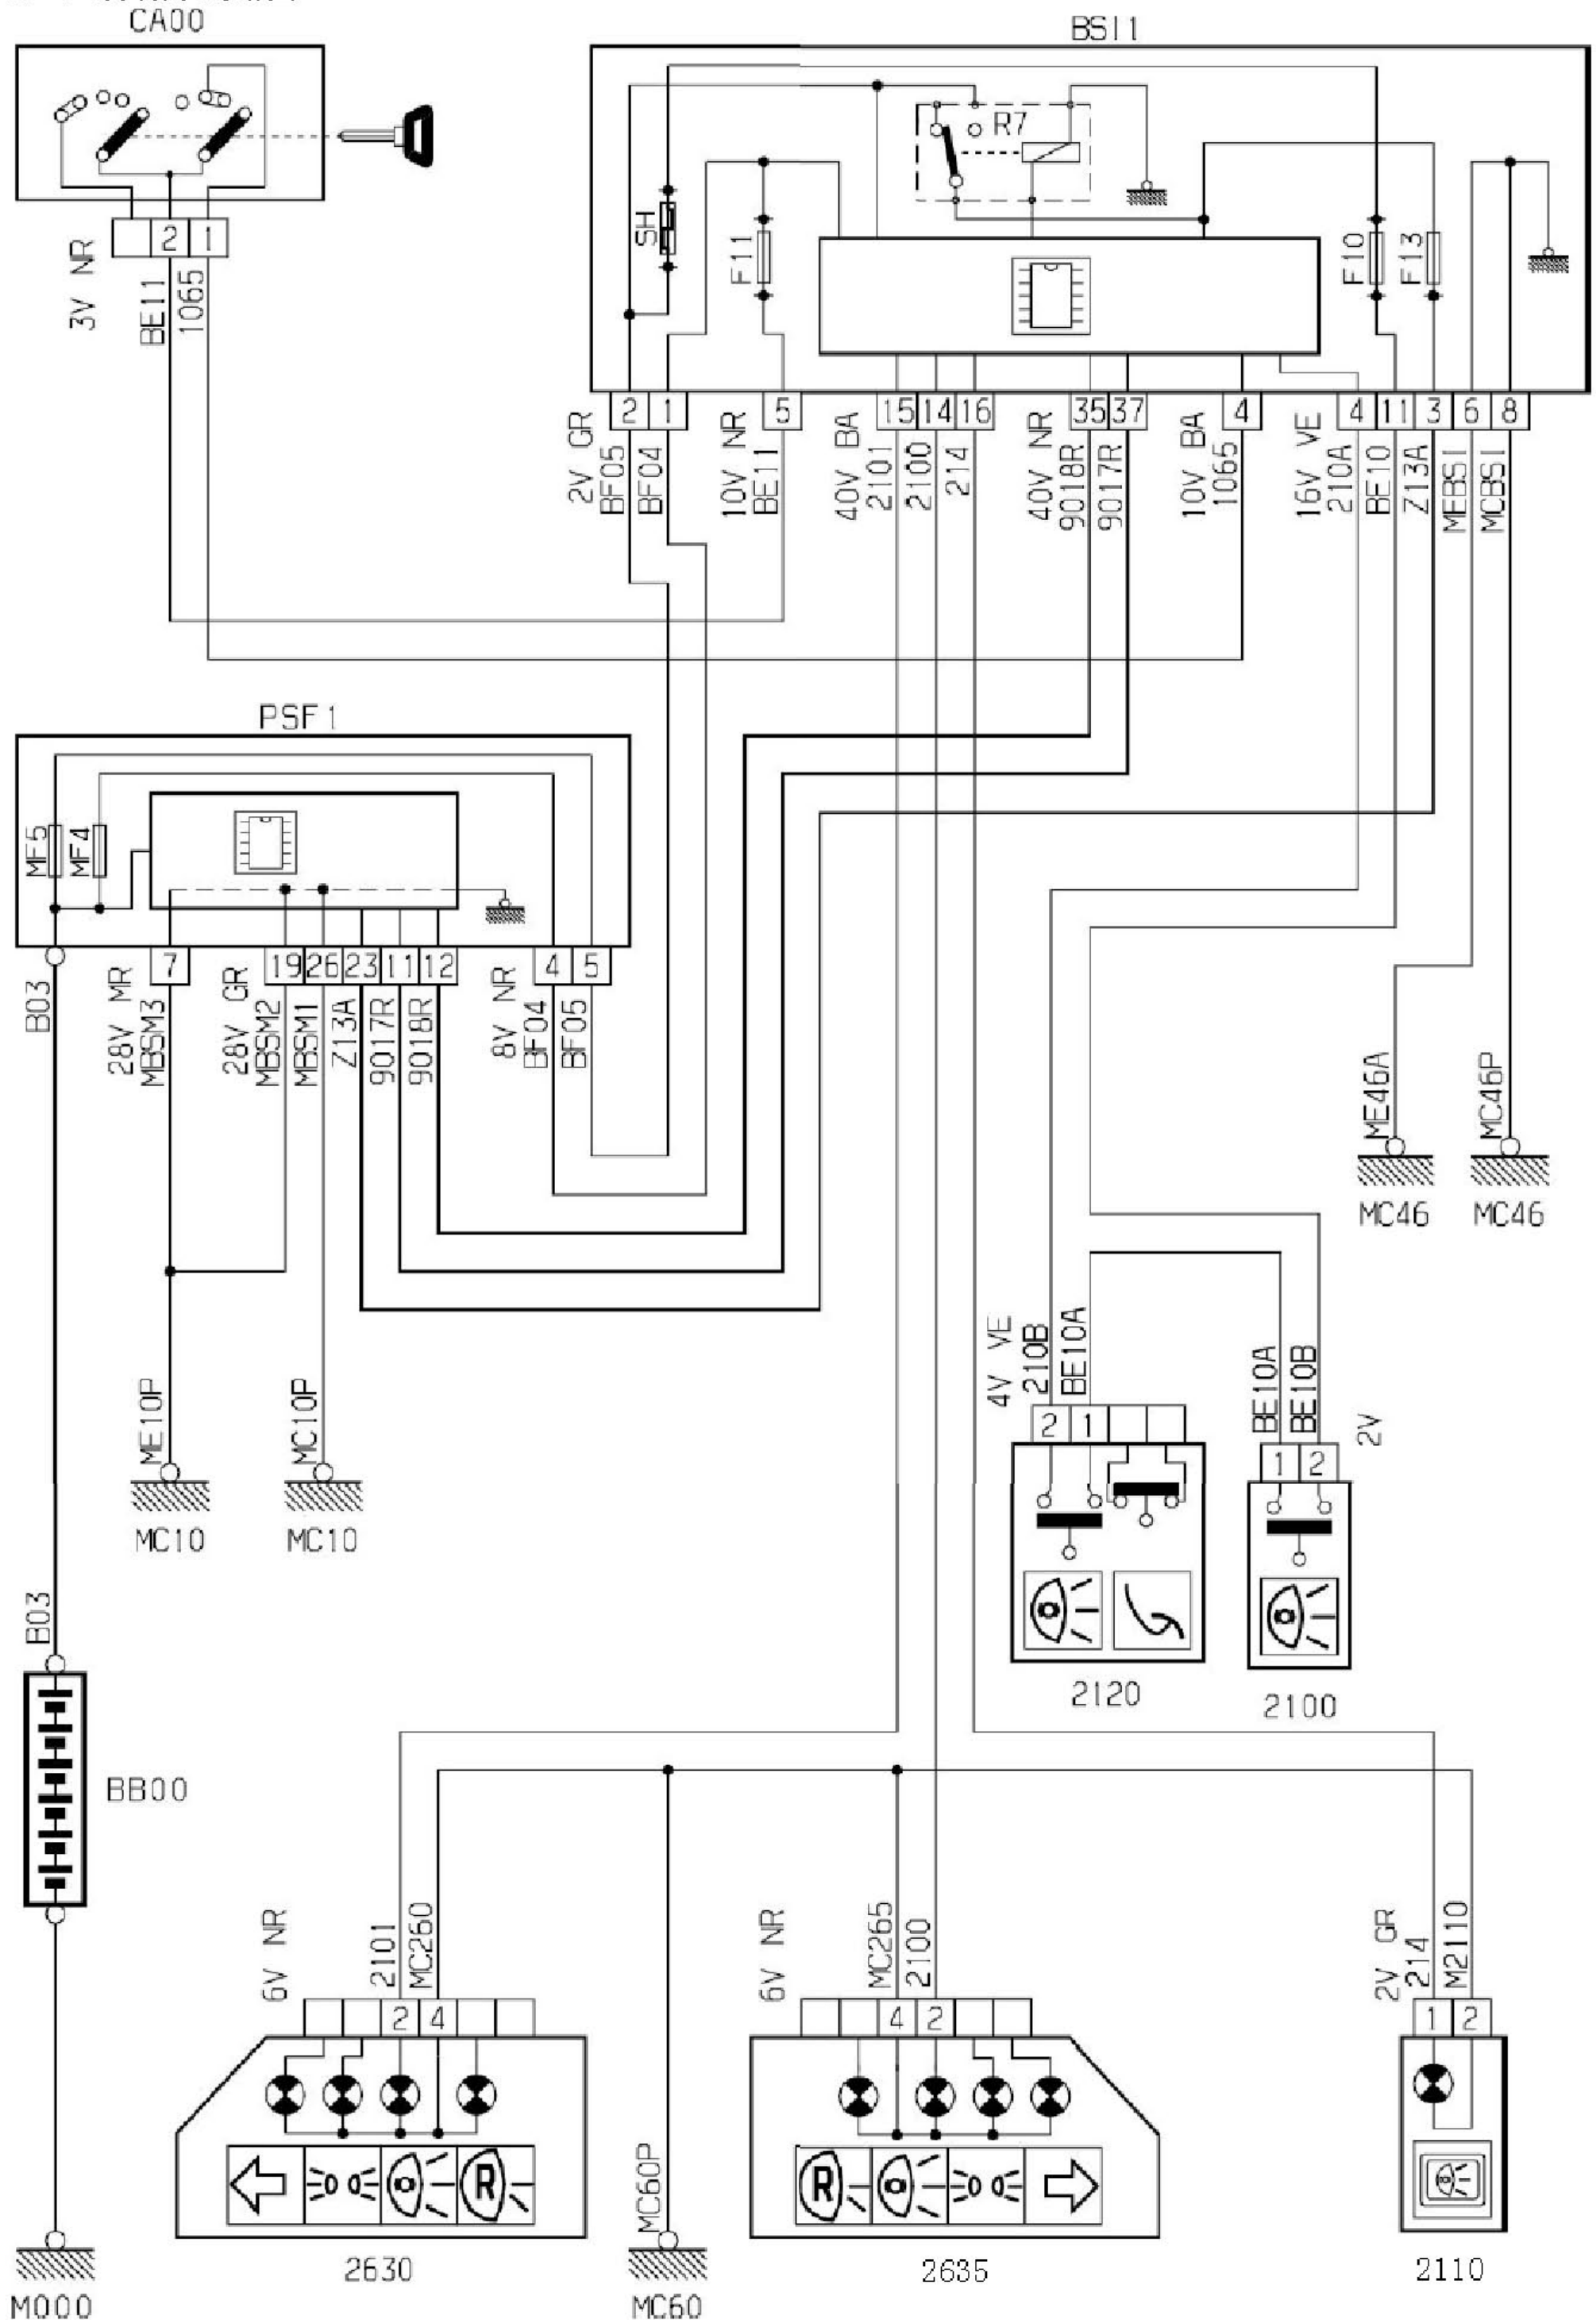

2.46.1 线路

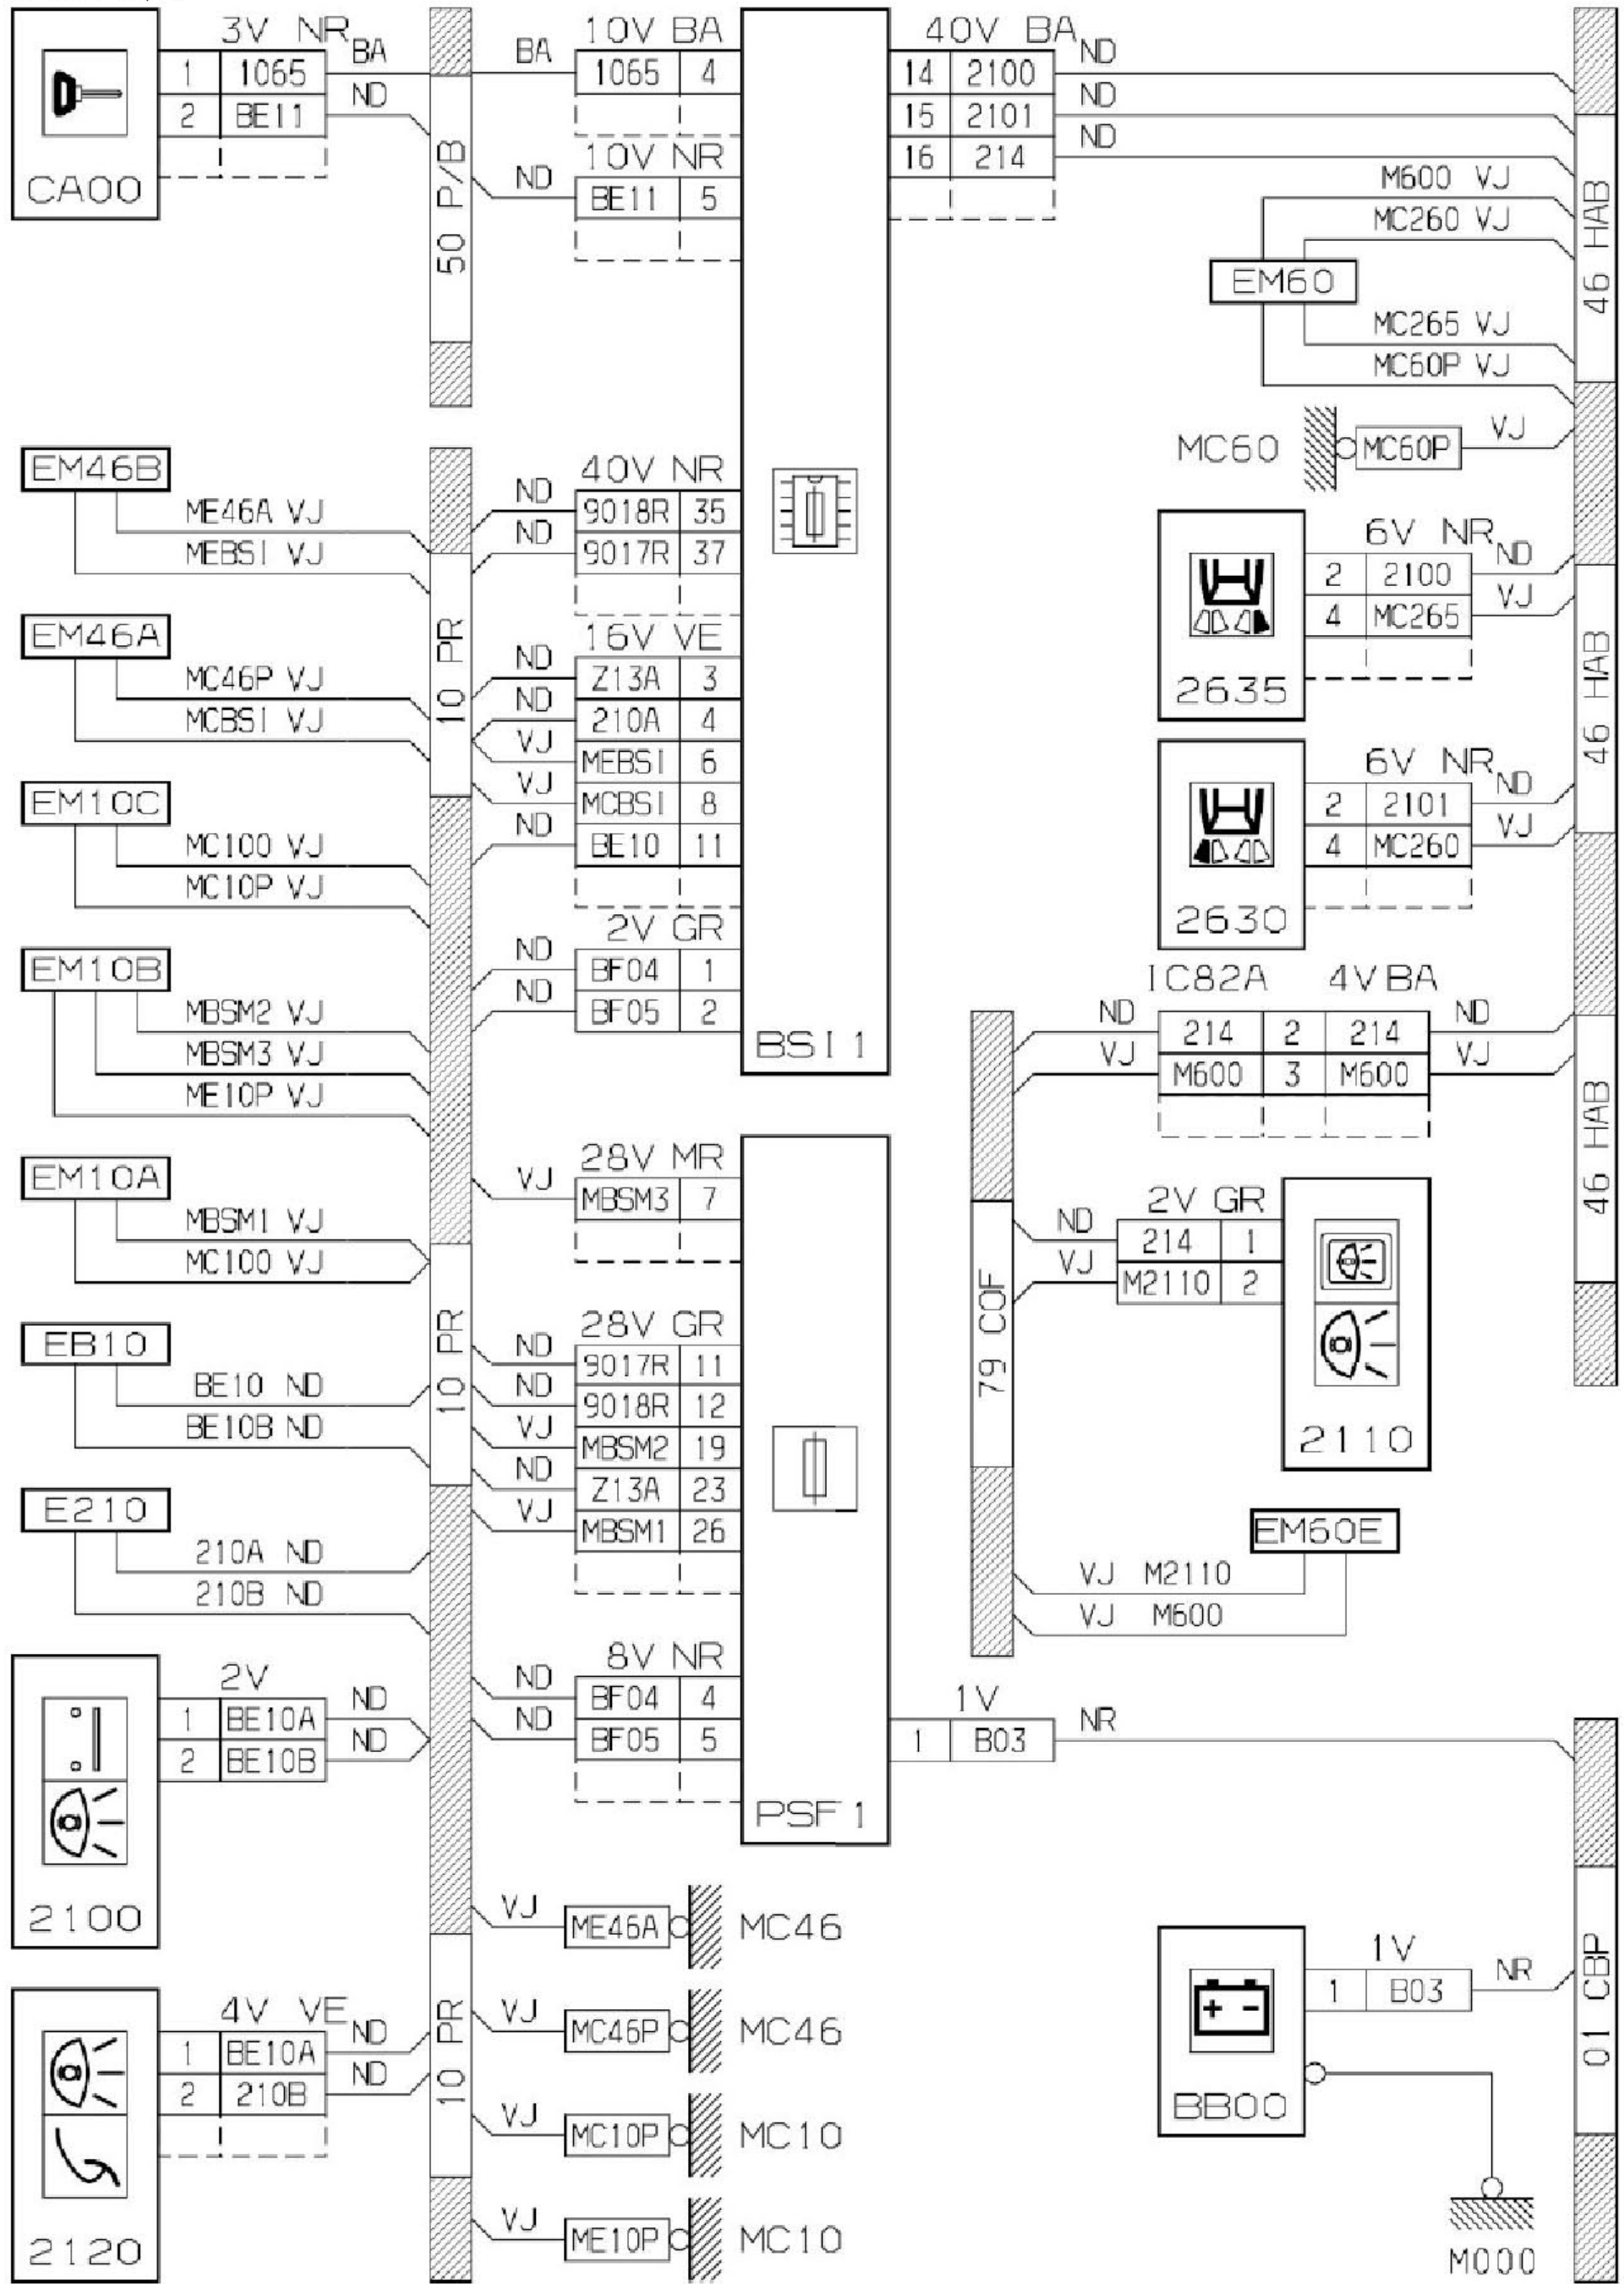

2.46.2 安装

