



2.39 大灯光线水平调整线路图

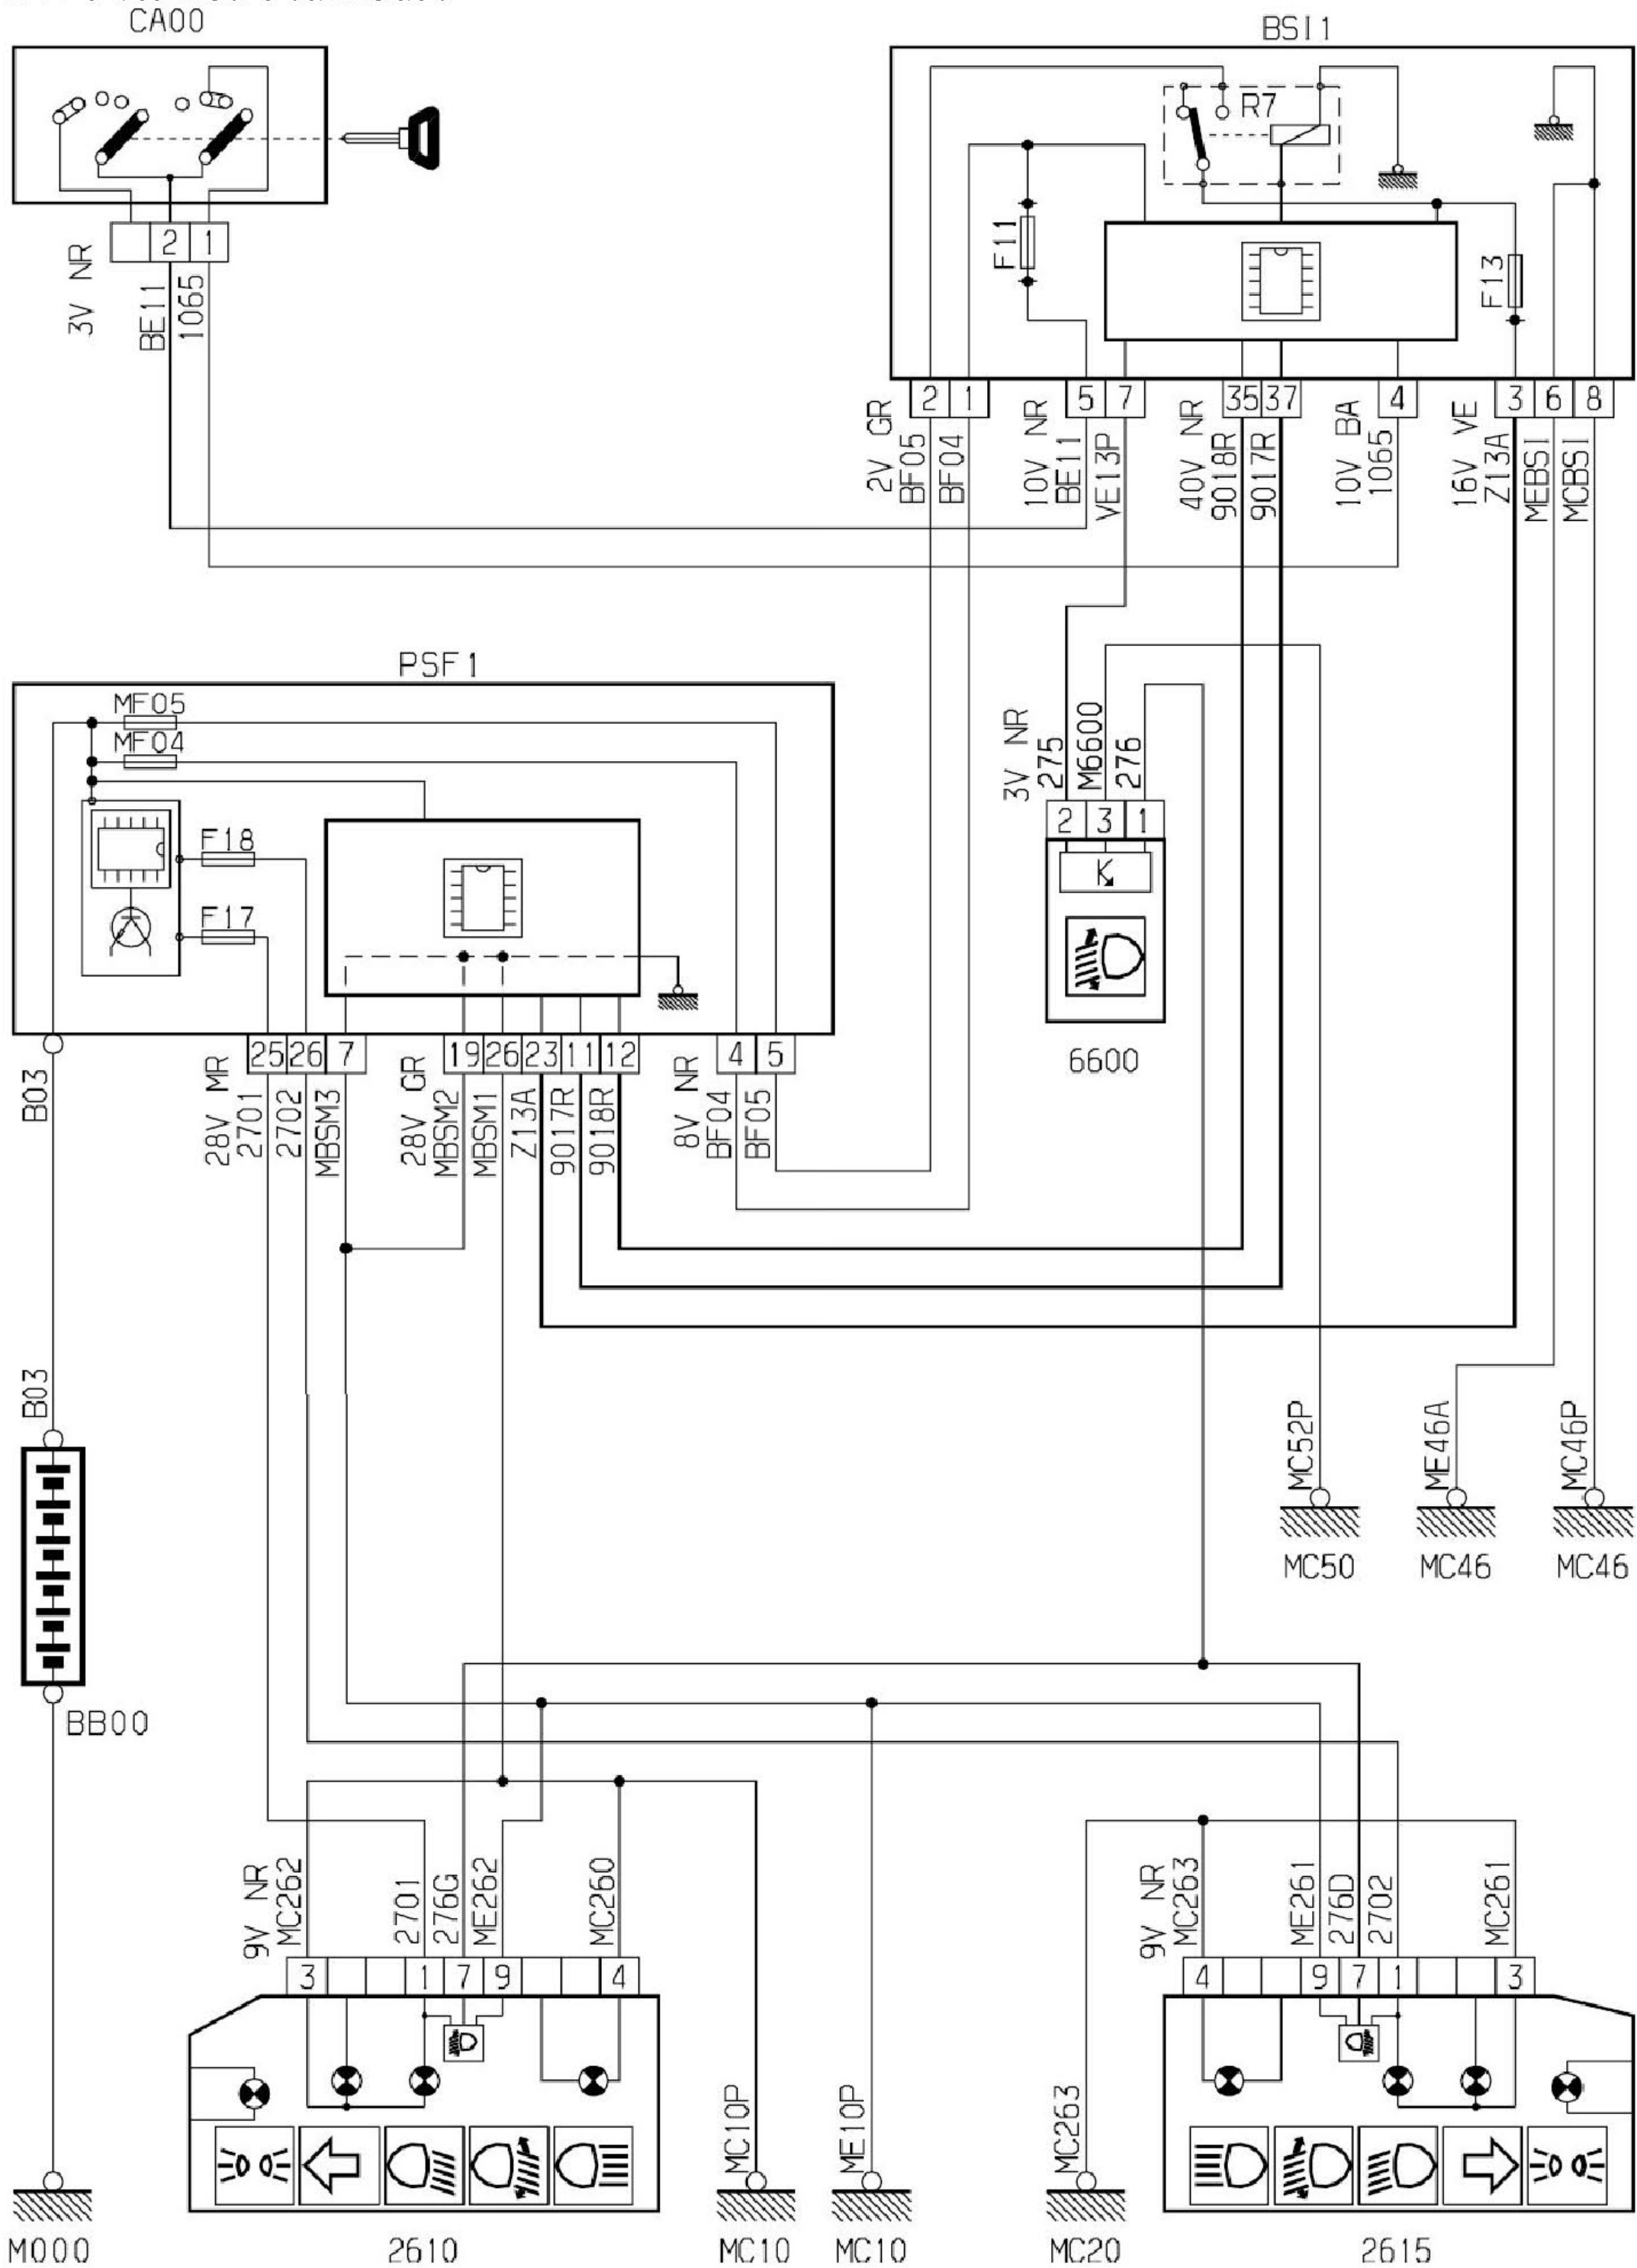

2.39.1 线路

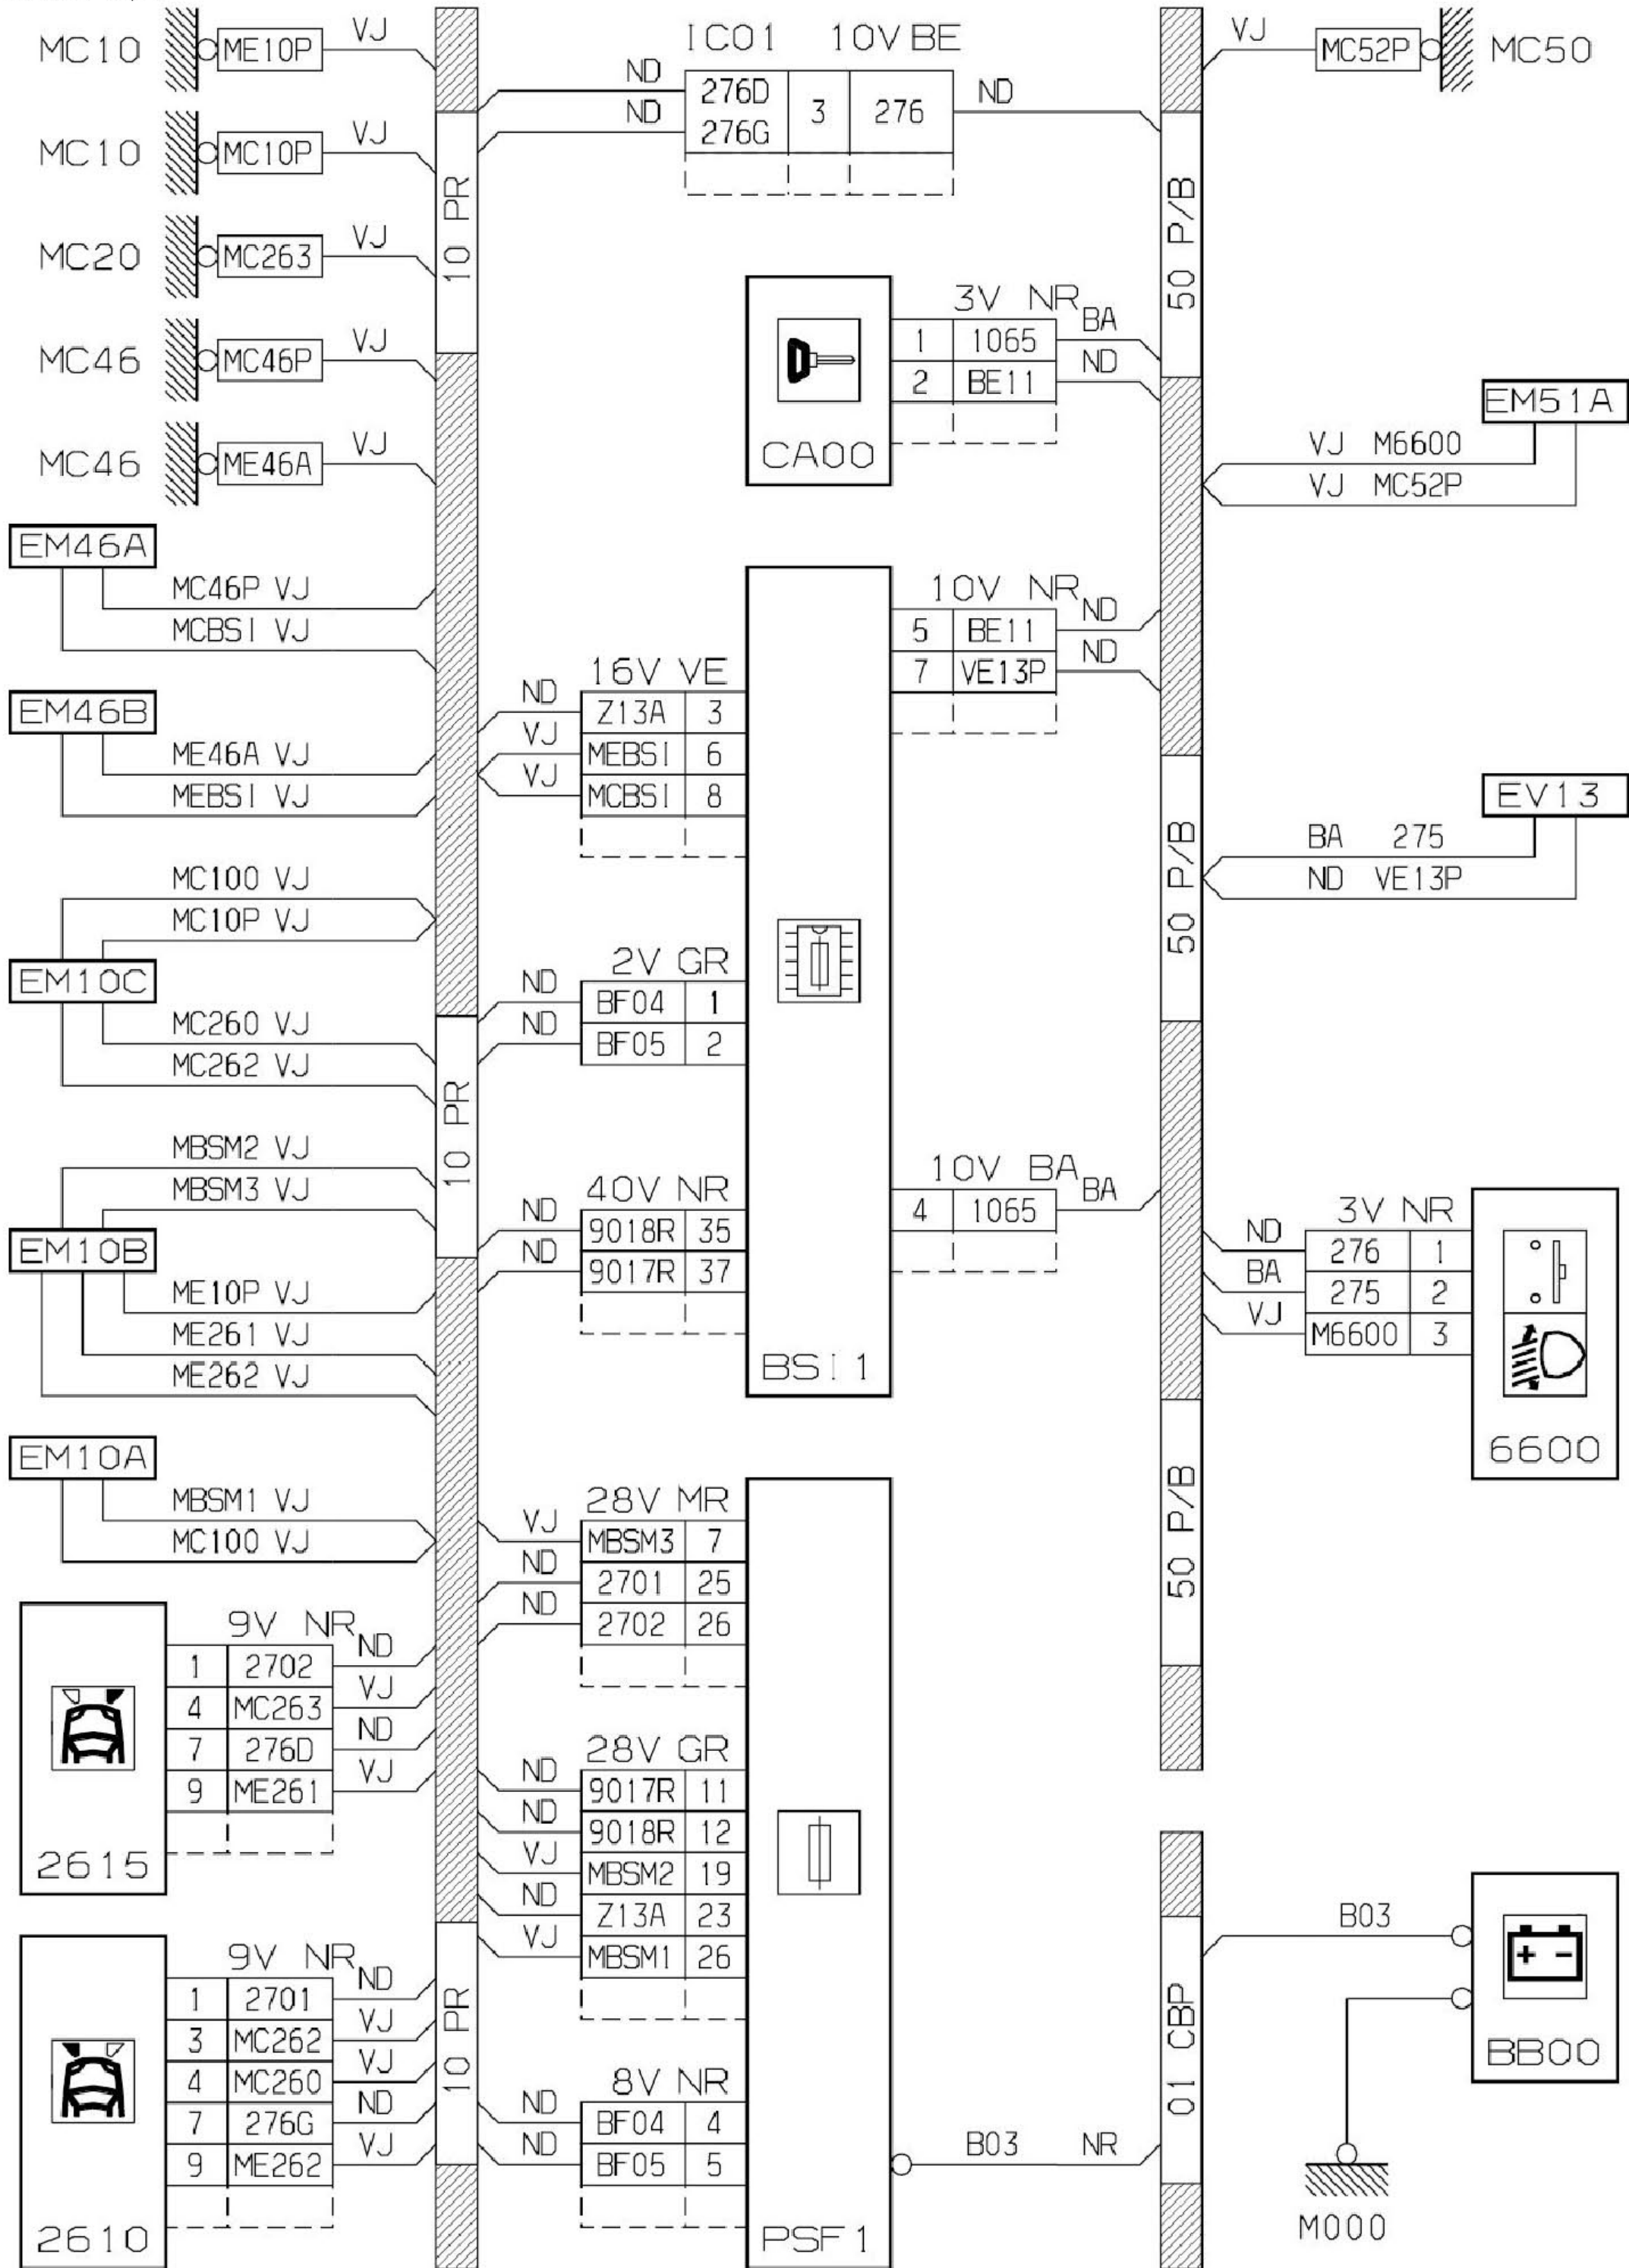

2.39.2 安装

