



2.41 制动灯线路图

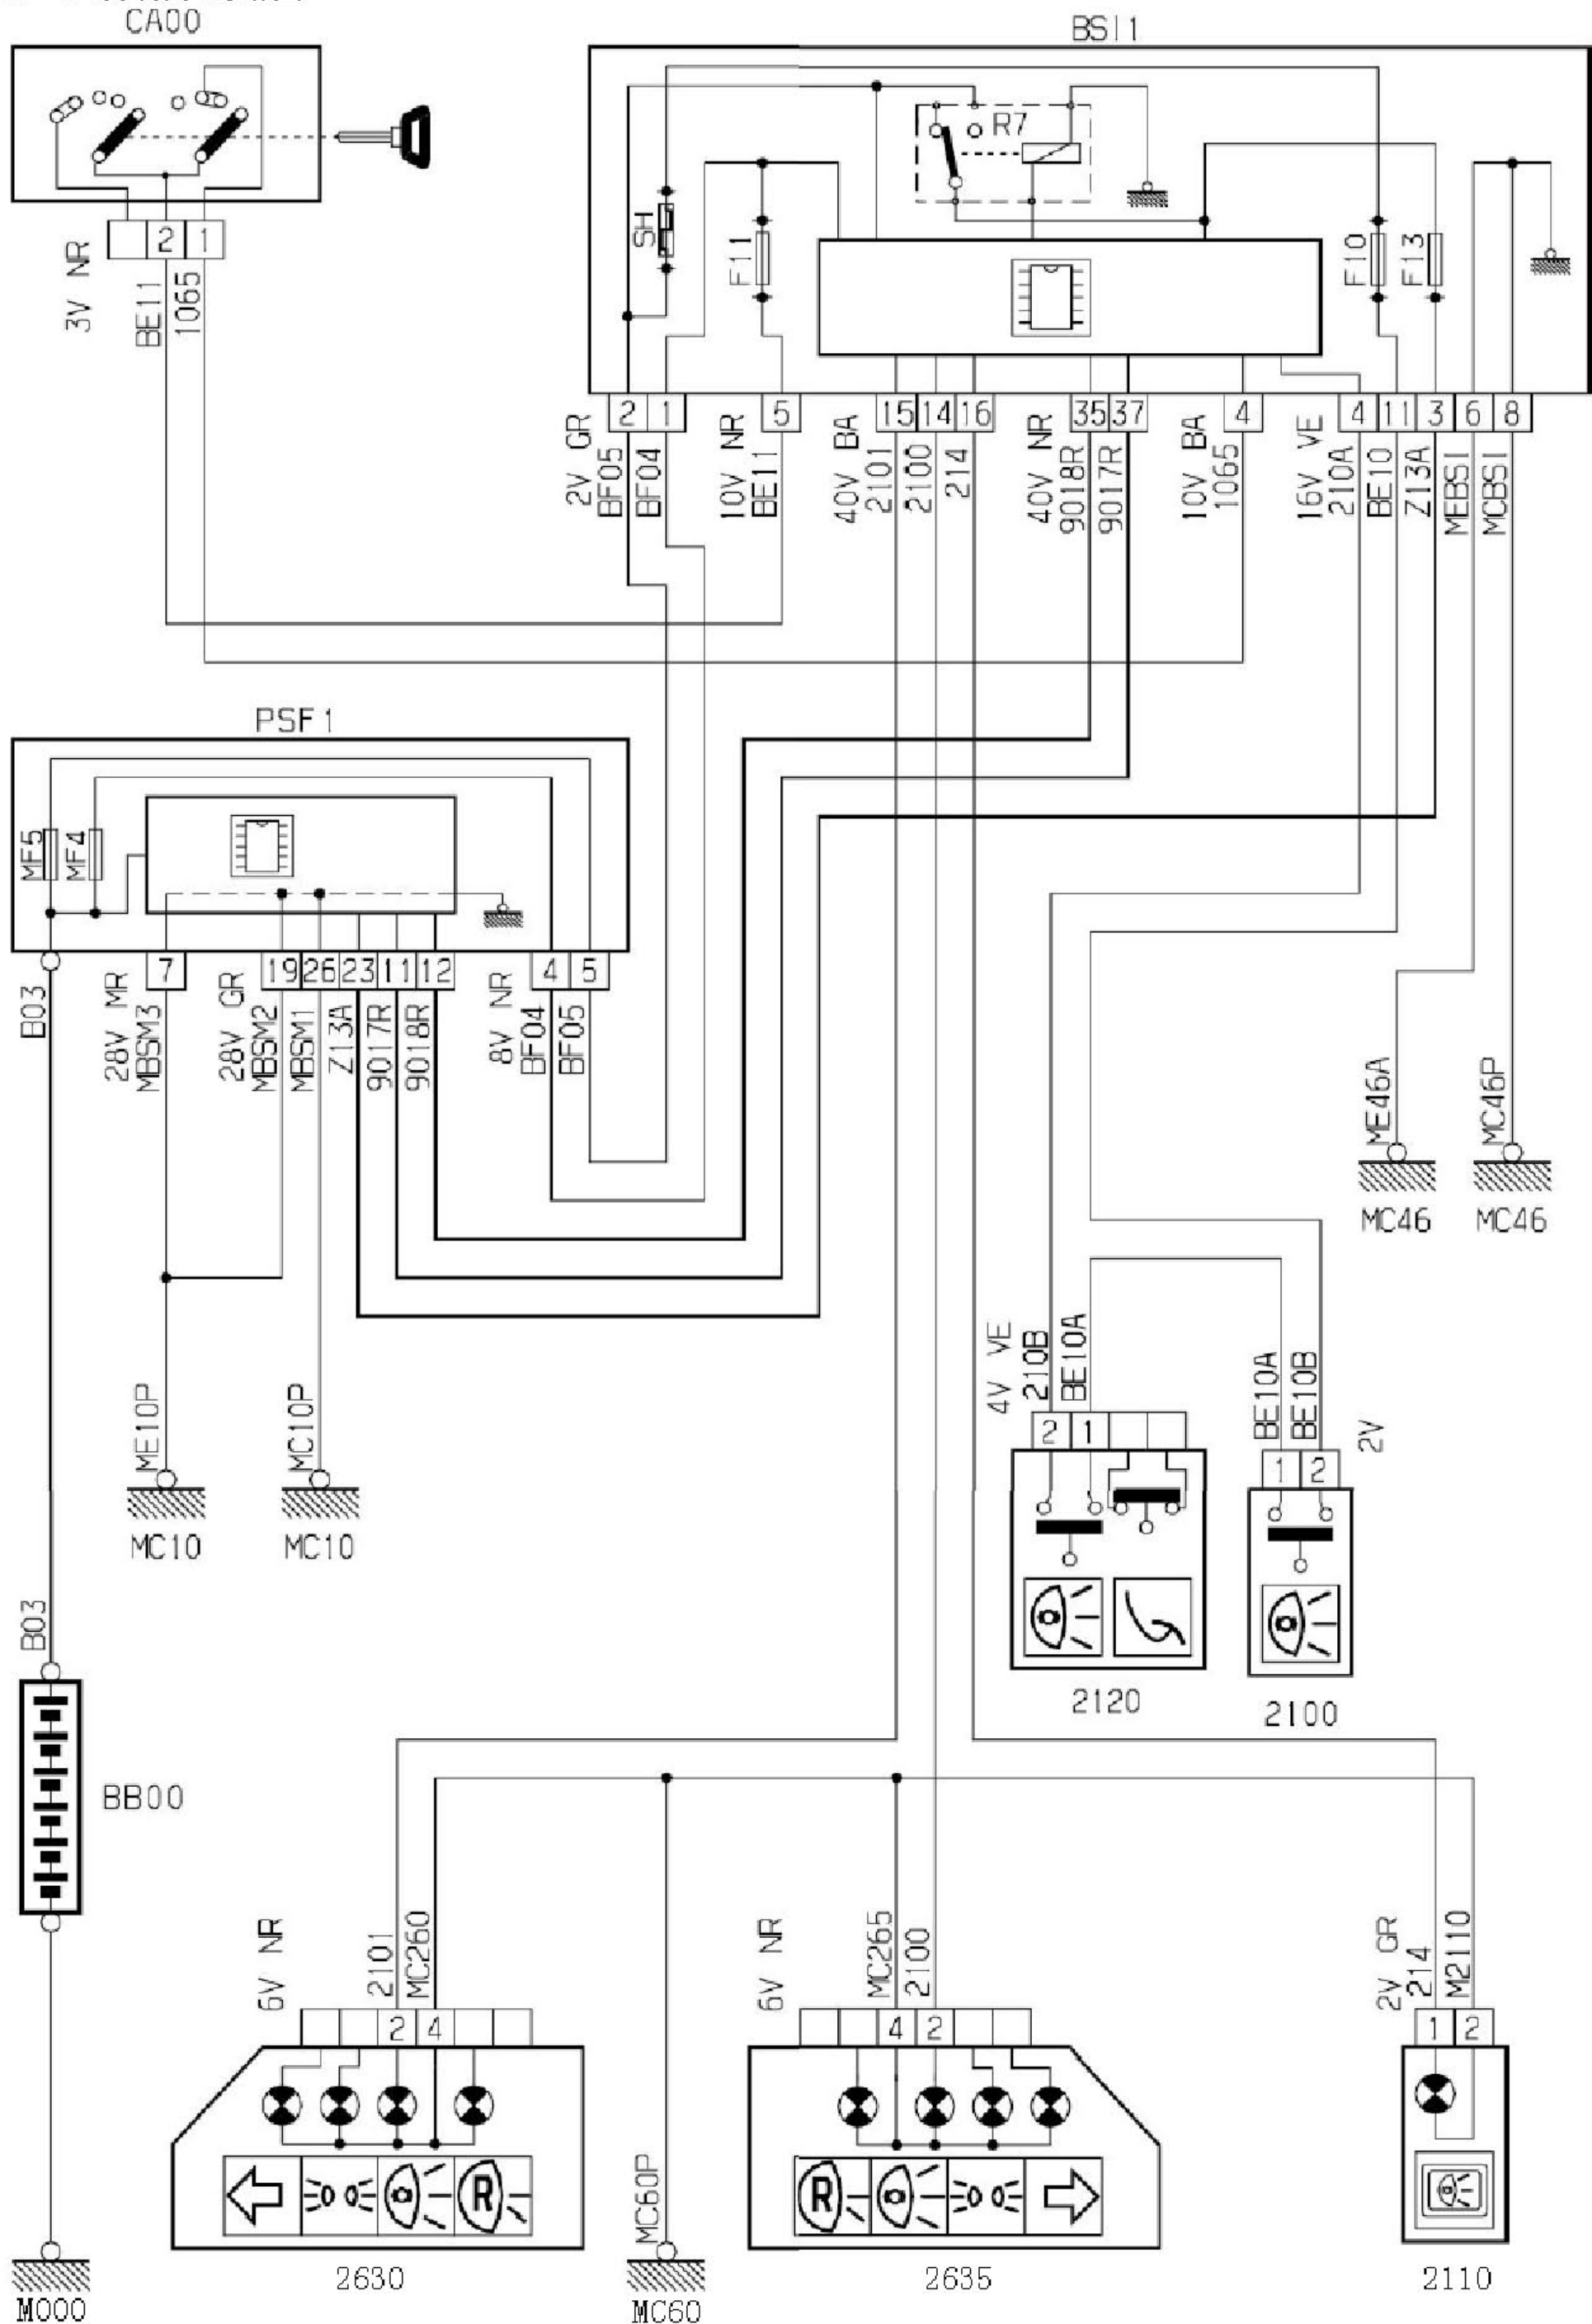

2.41.1 线路

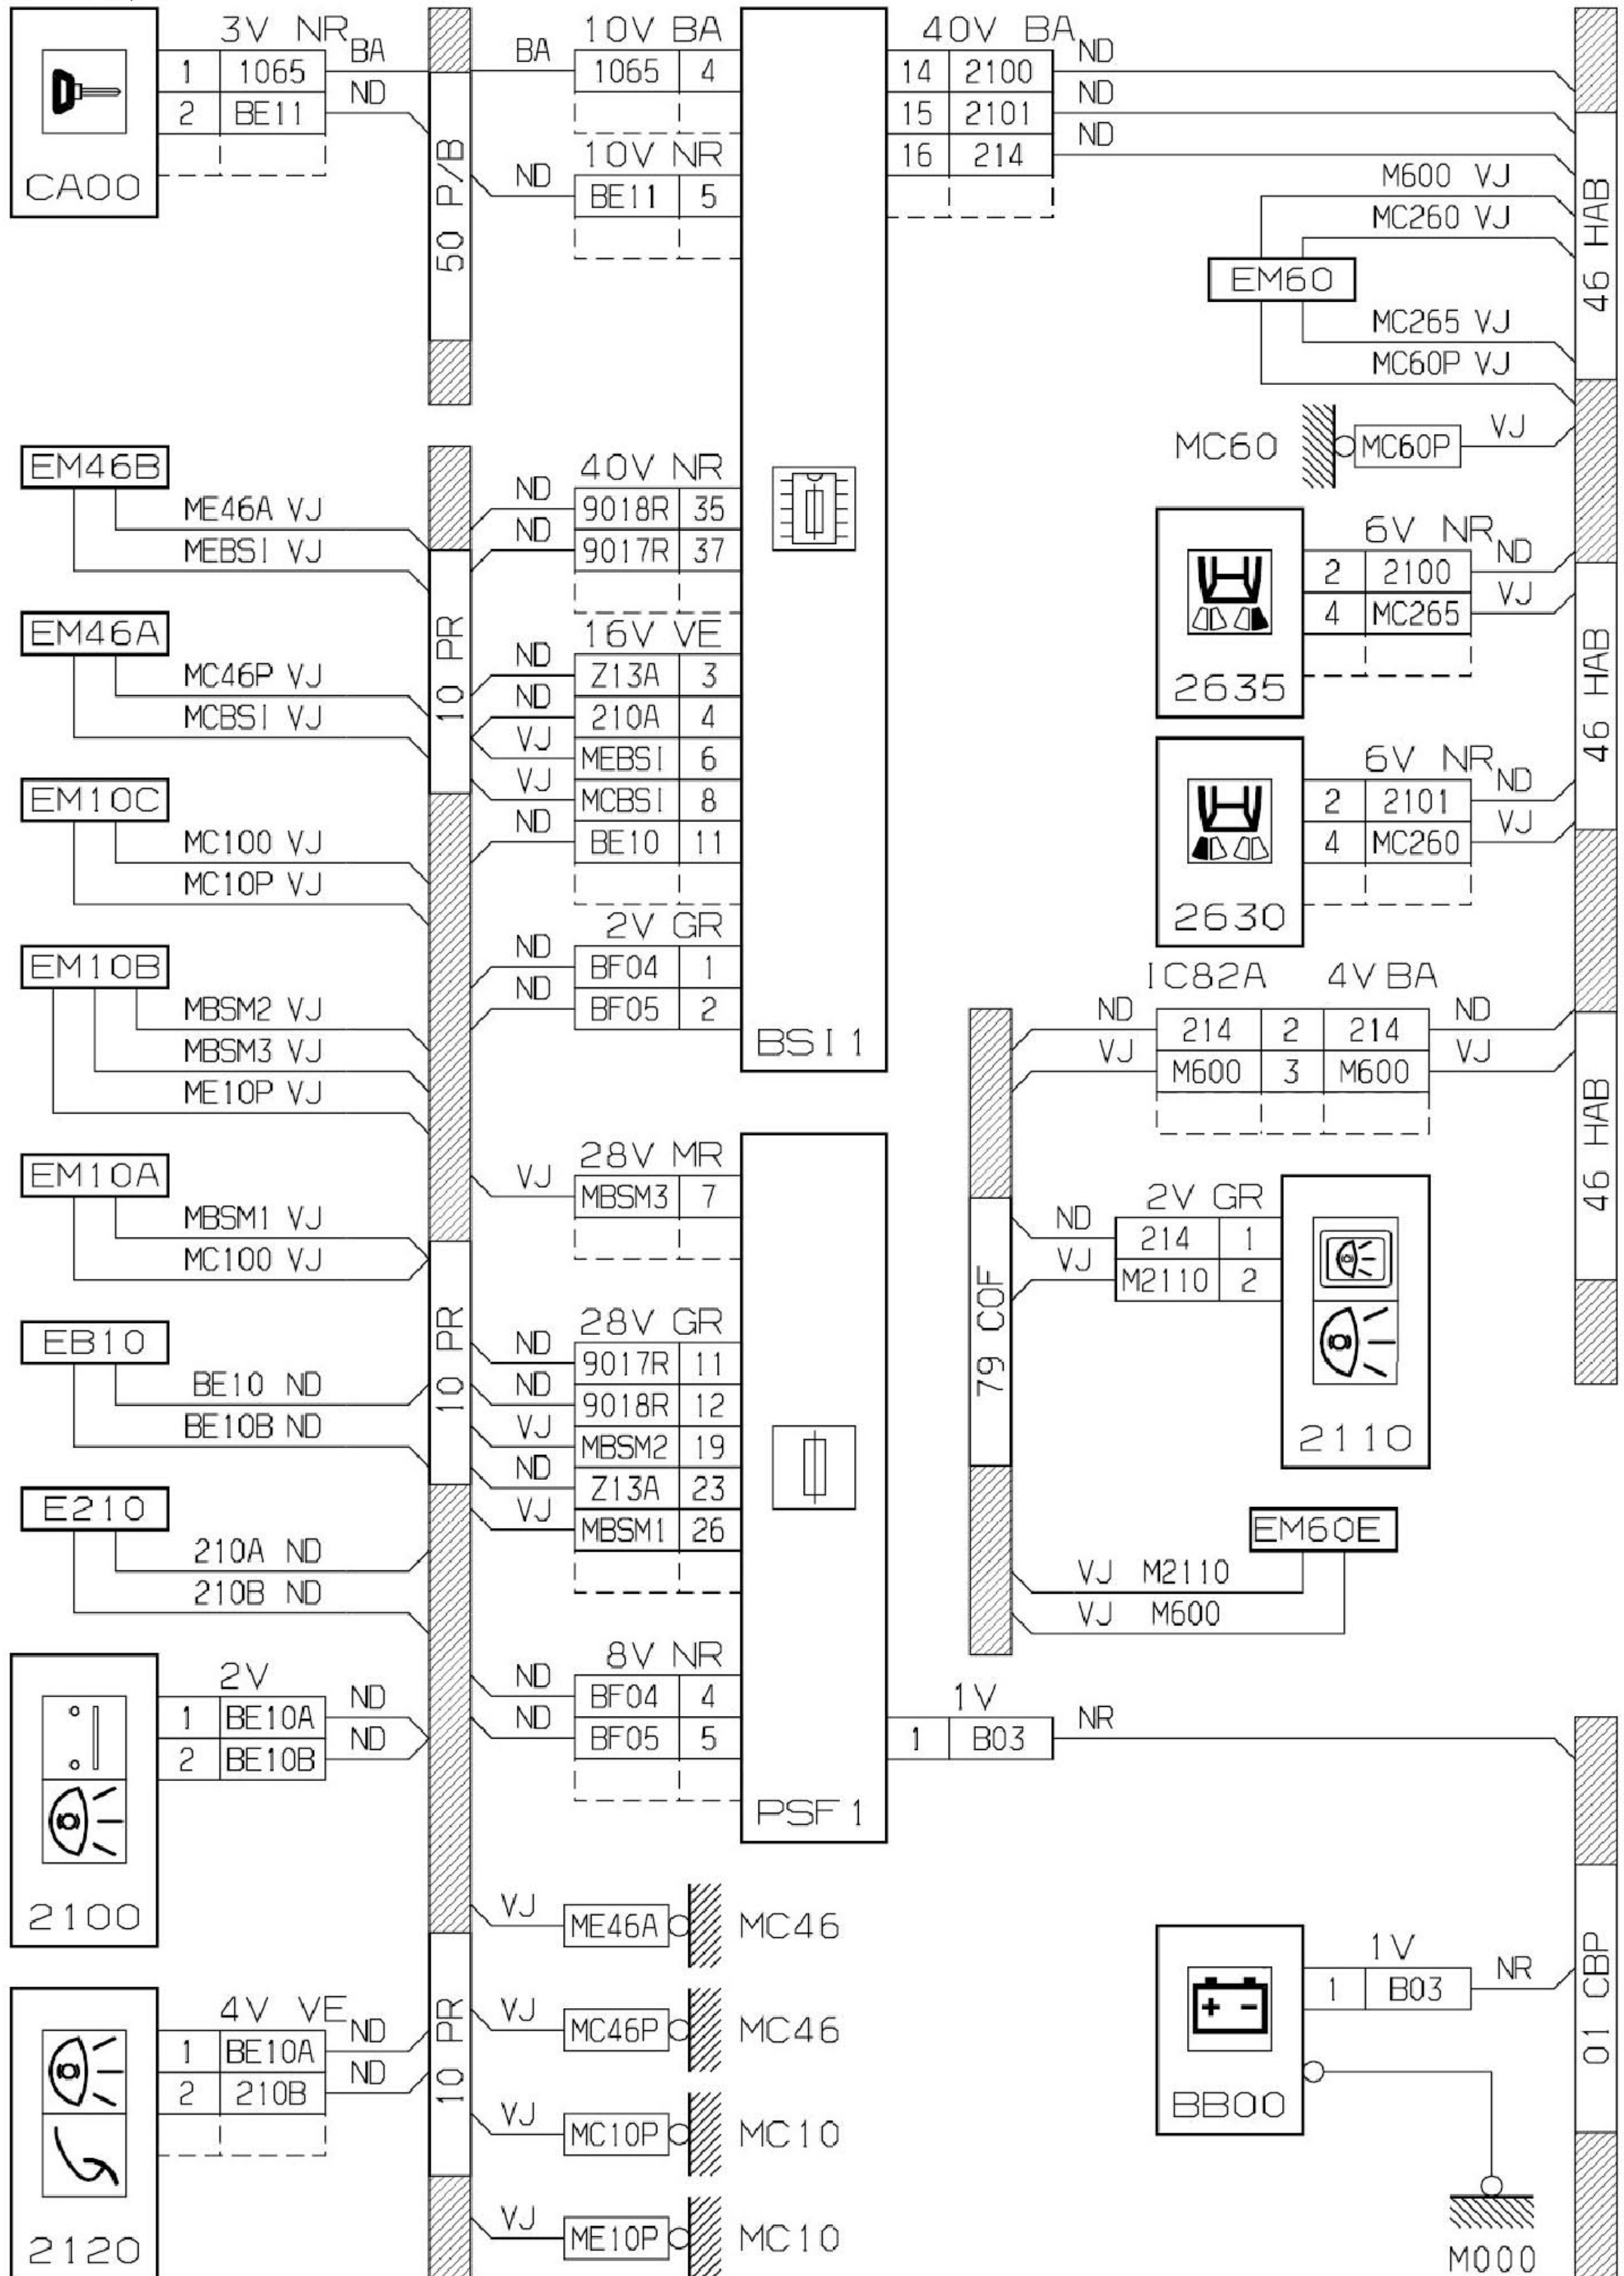

2.41.2 安装

