



2.45 倒车信号灯线路图

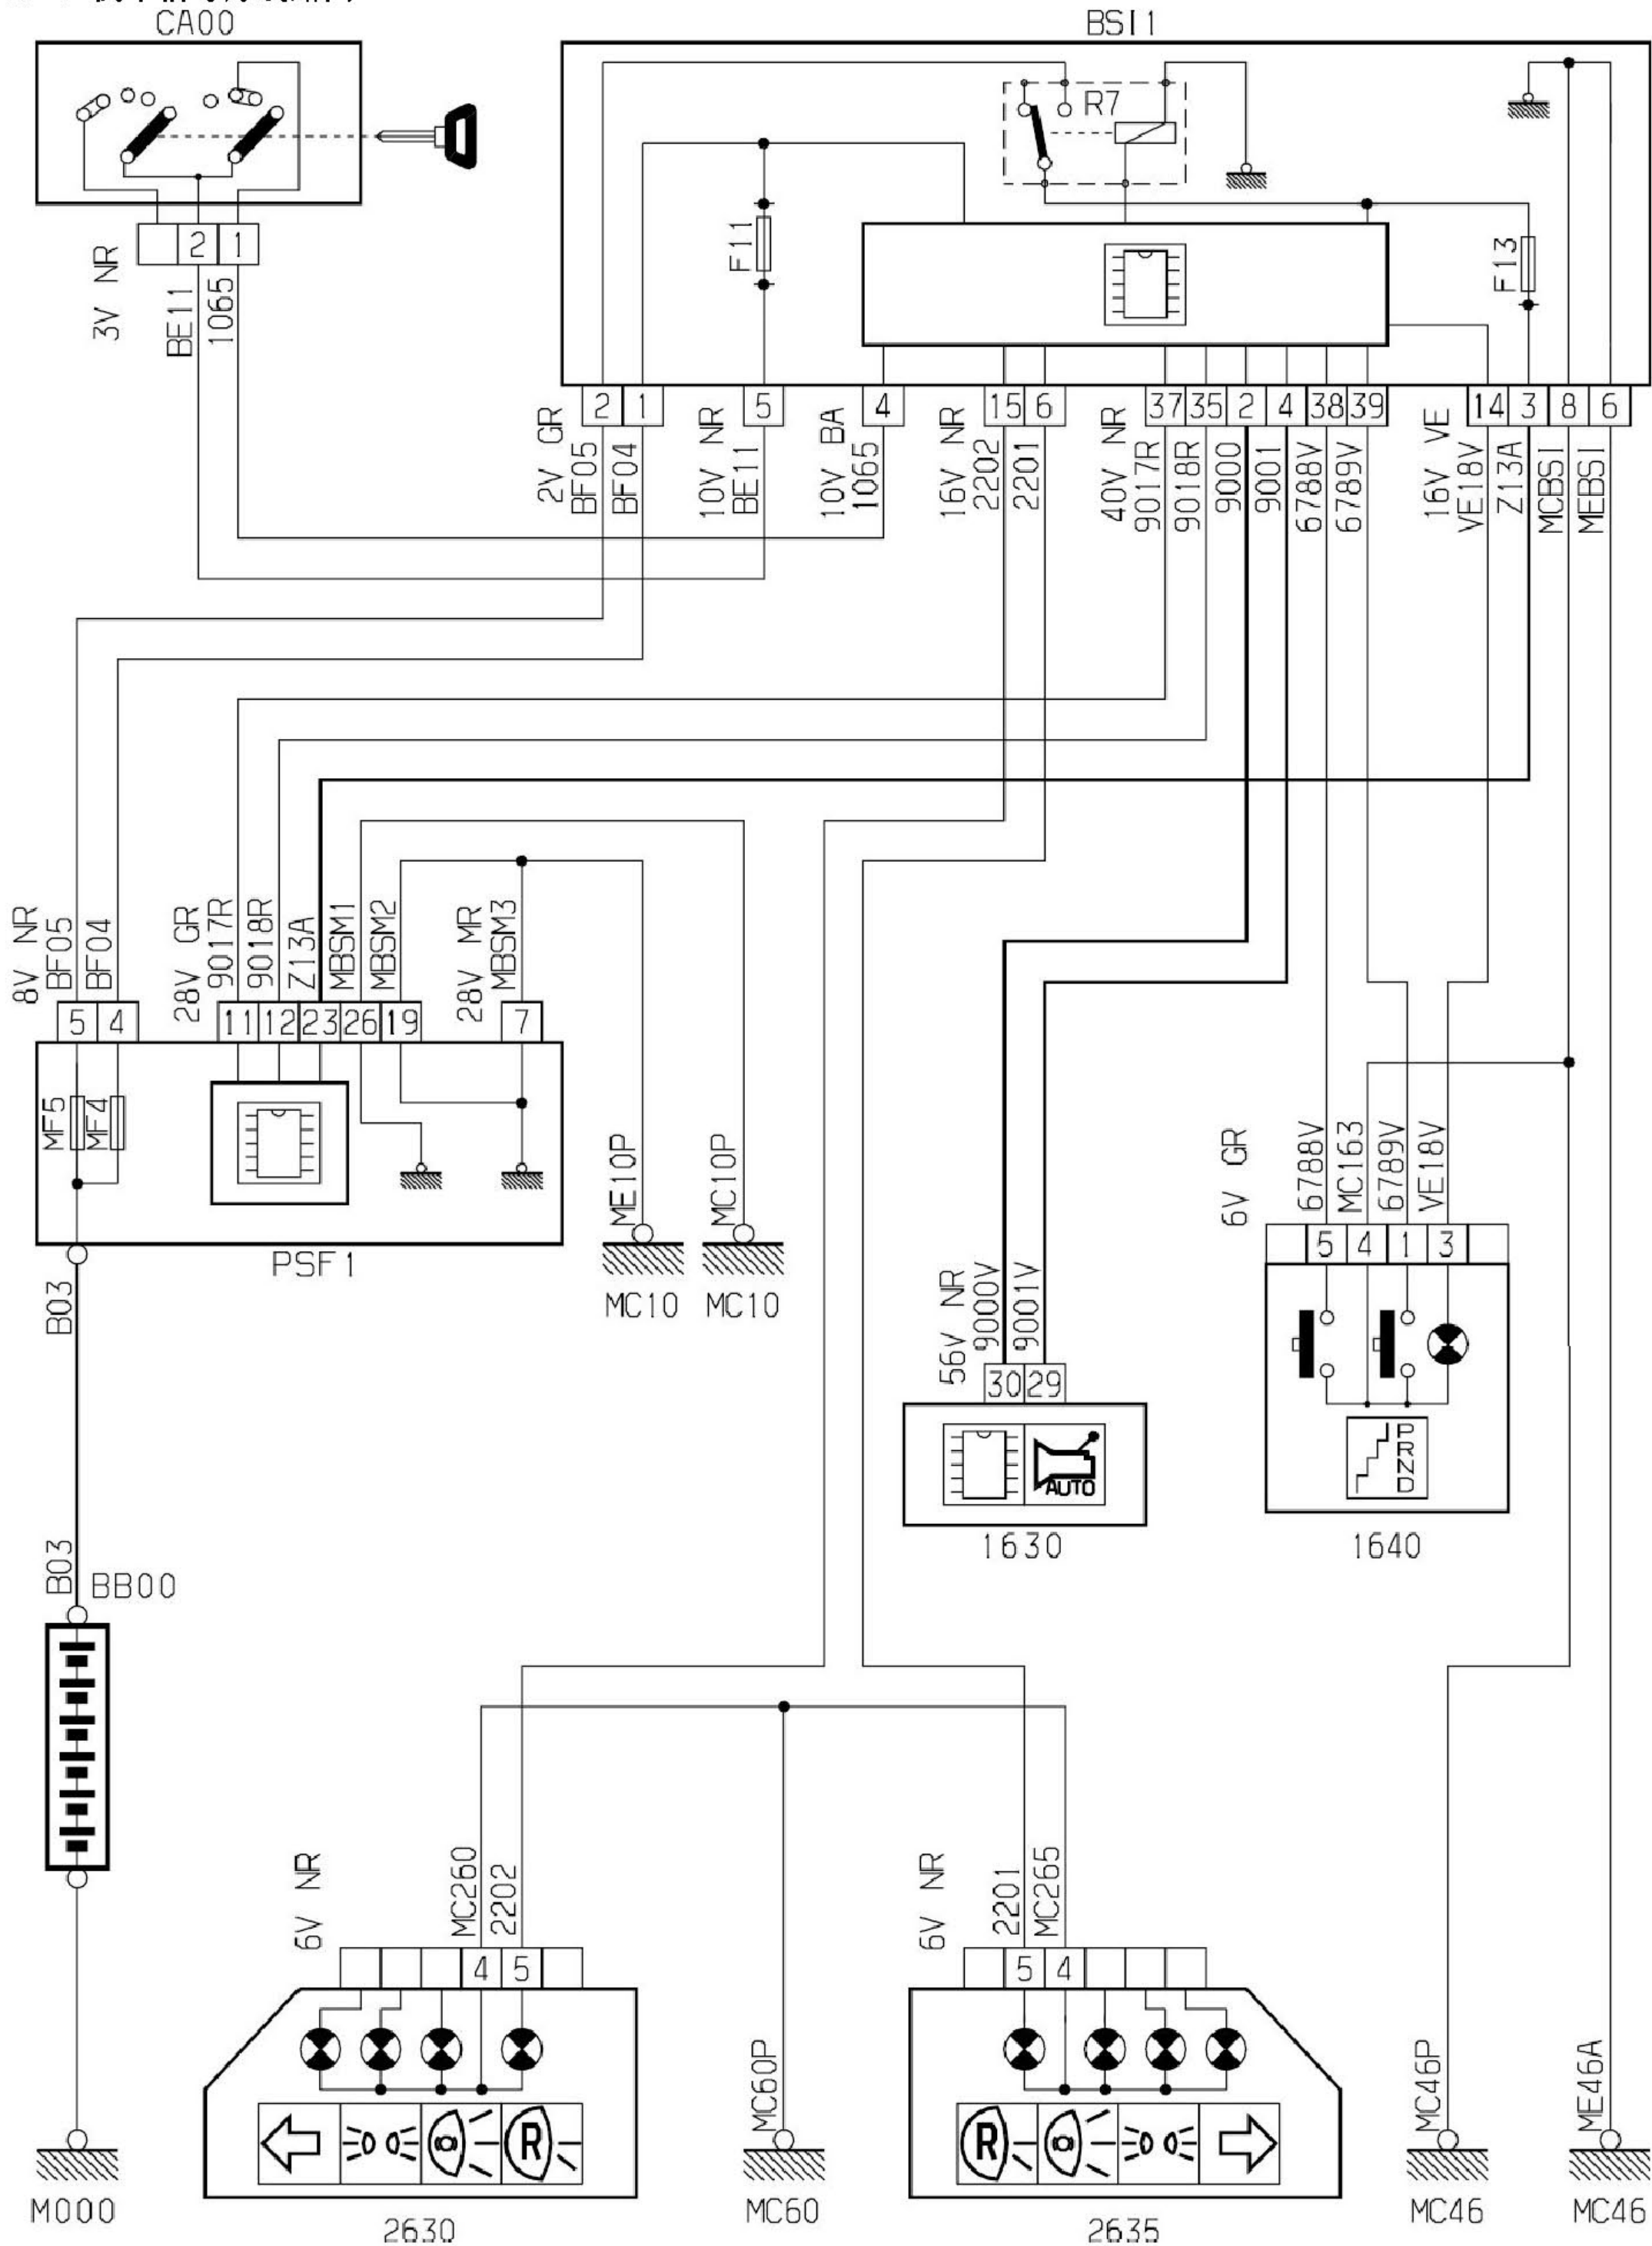

2.45.1 线路

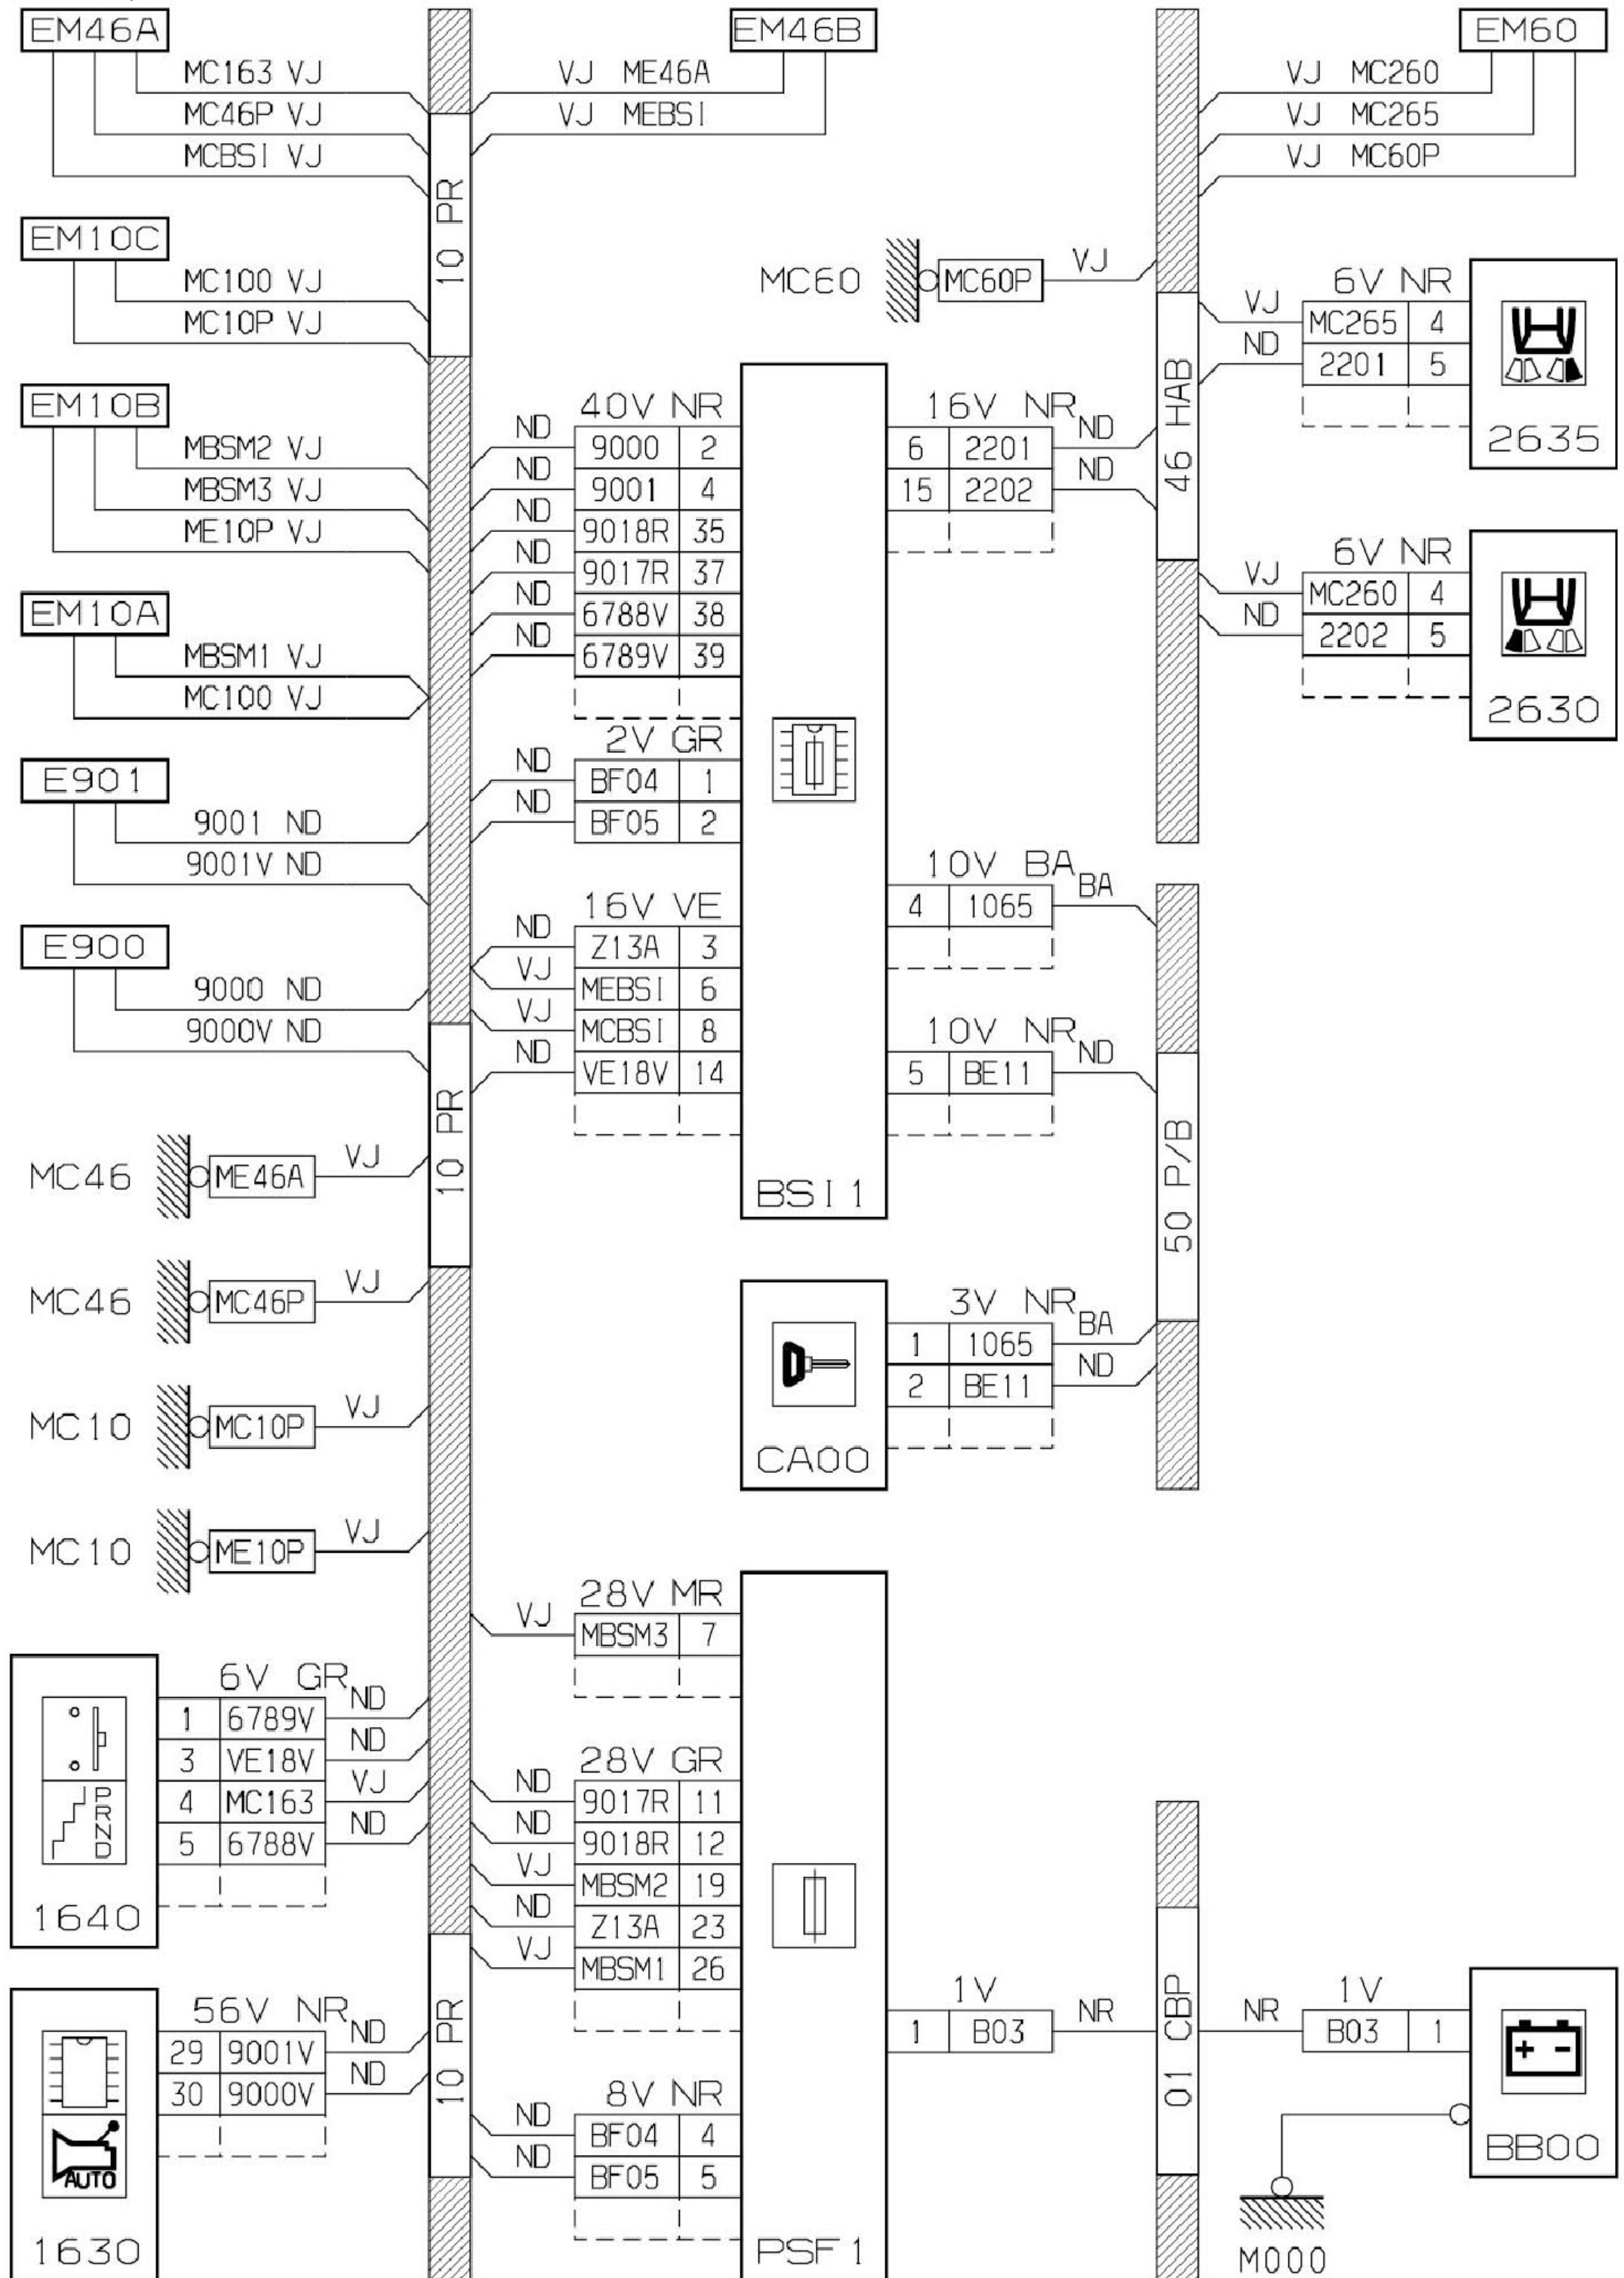

2.45.2 安装

