



2.32 警报器线路图

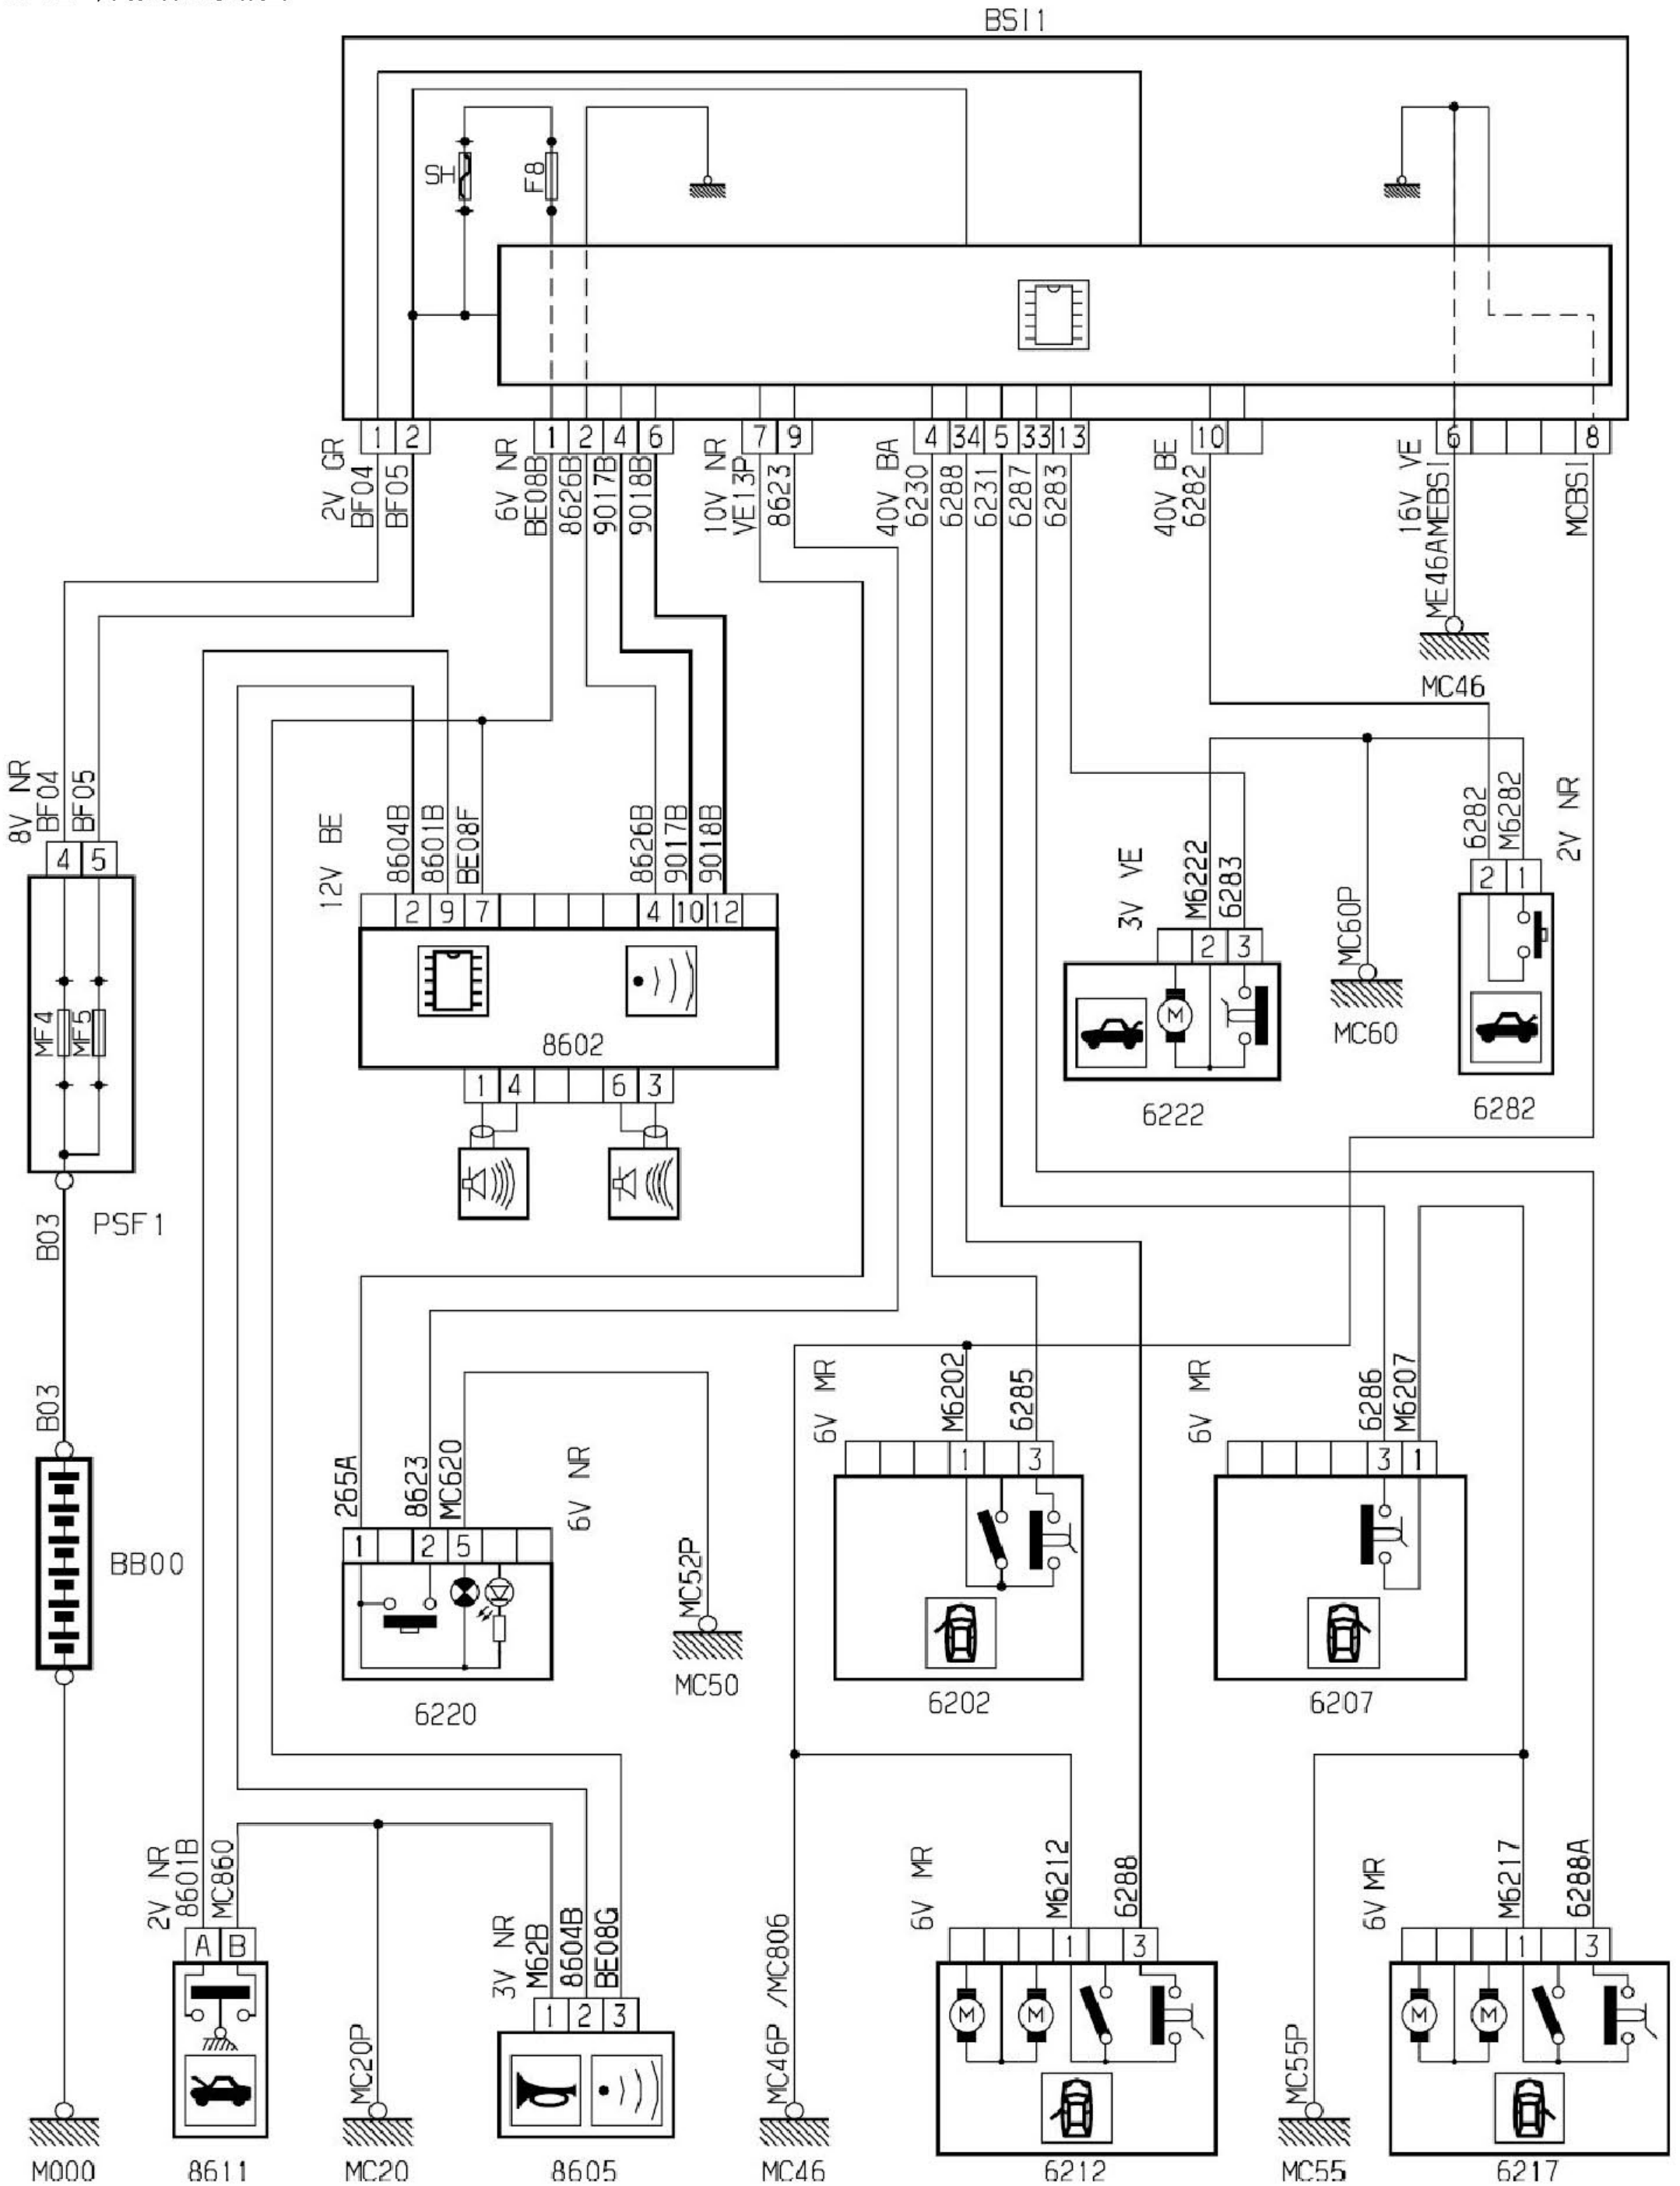

2.32.1 线路

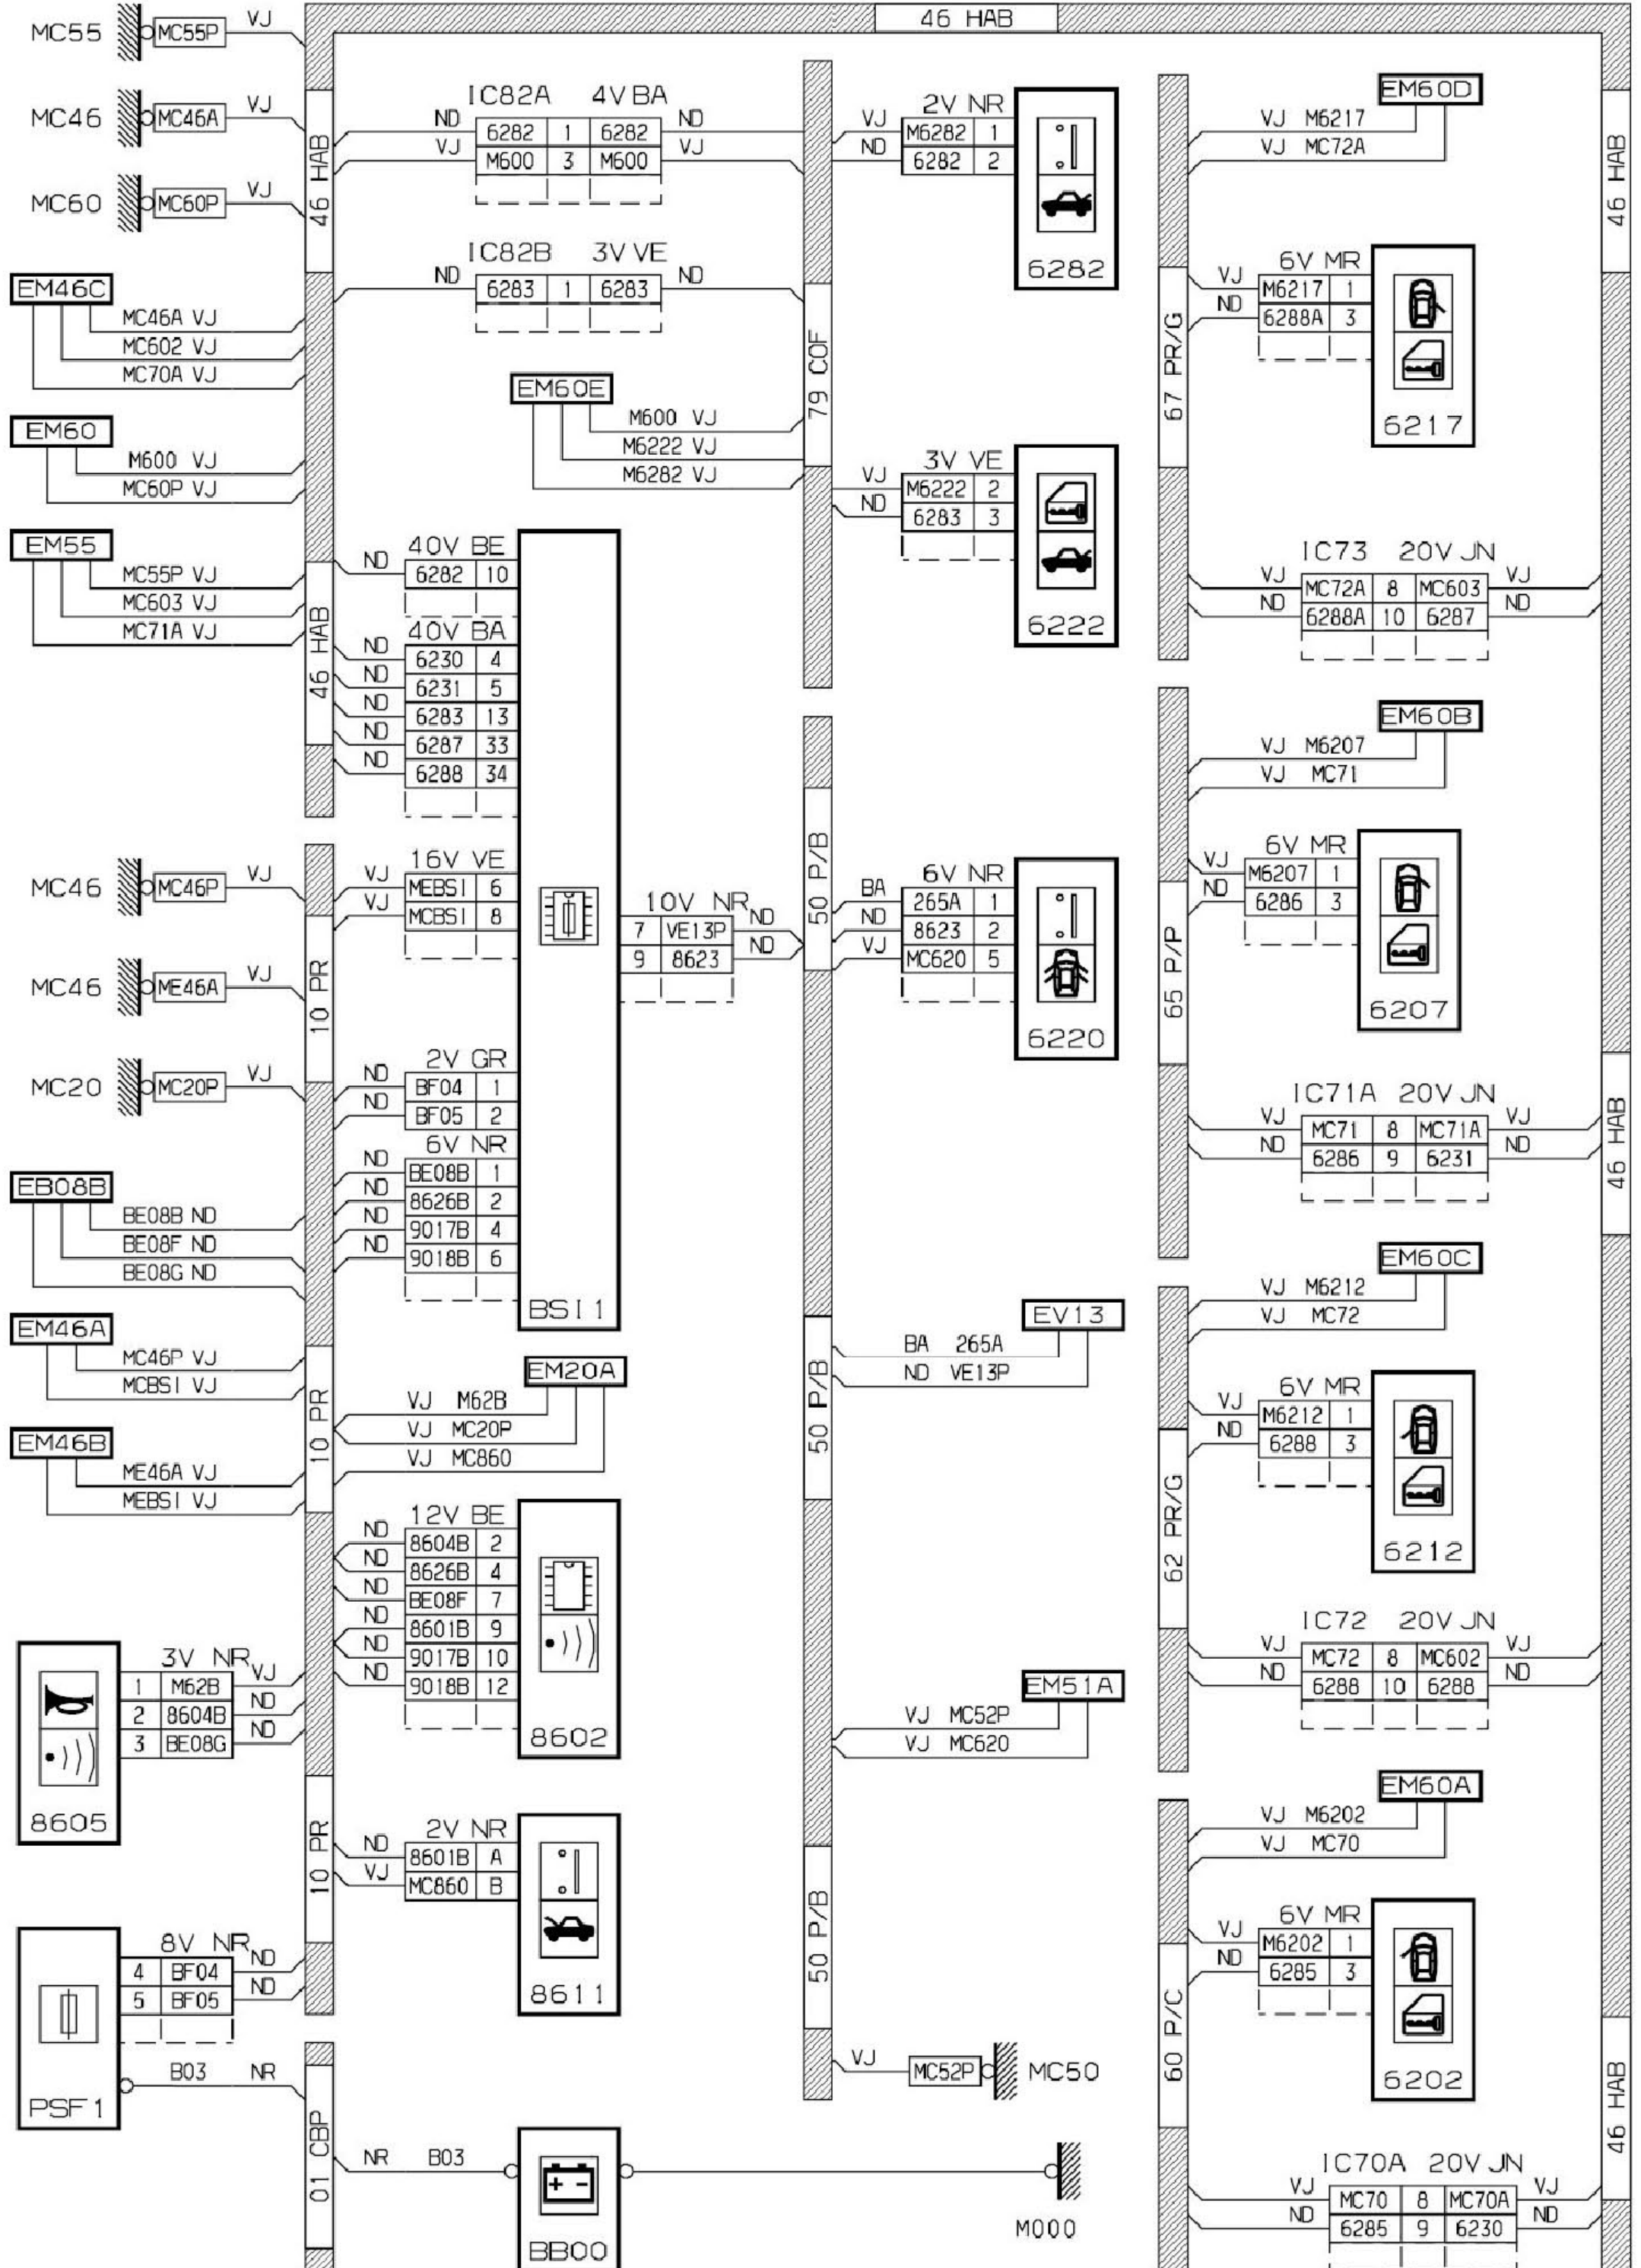

2.32.2 安装

