



2.38 近光/远光灯线路图

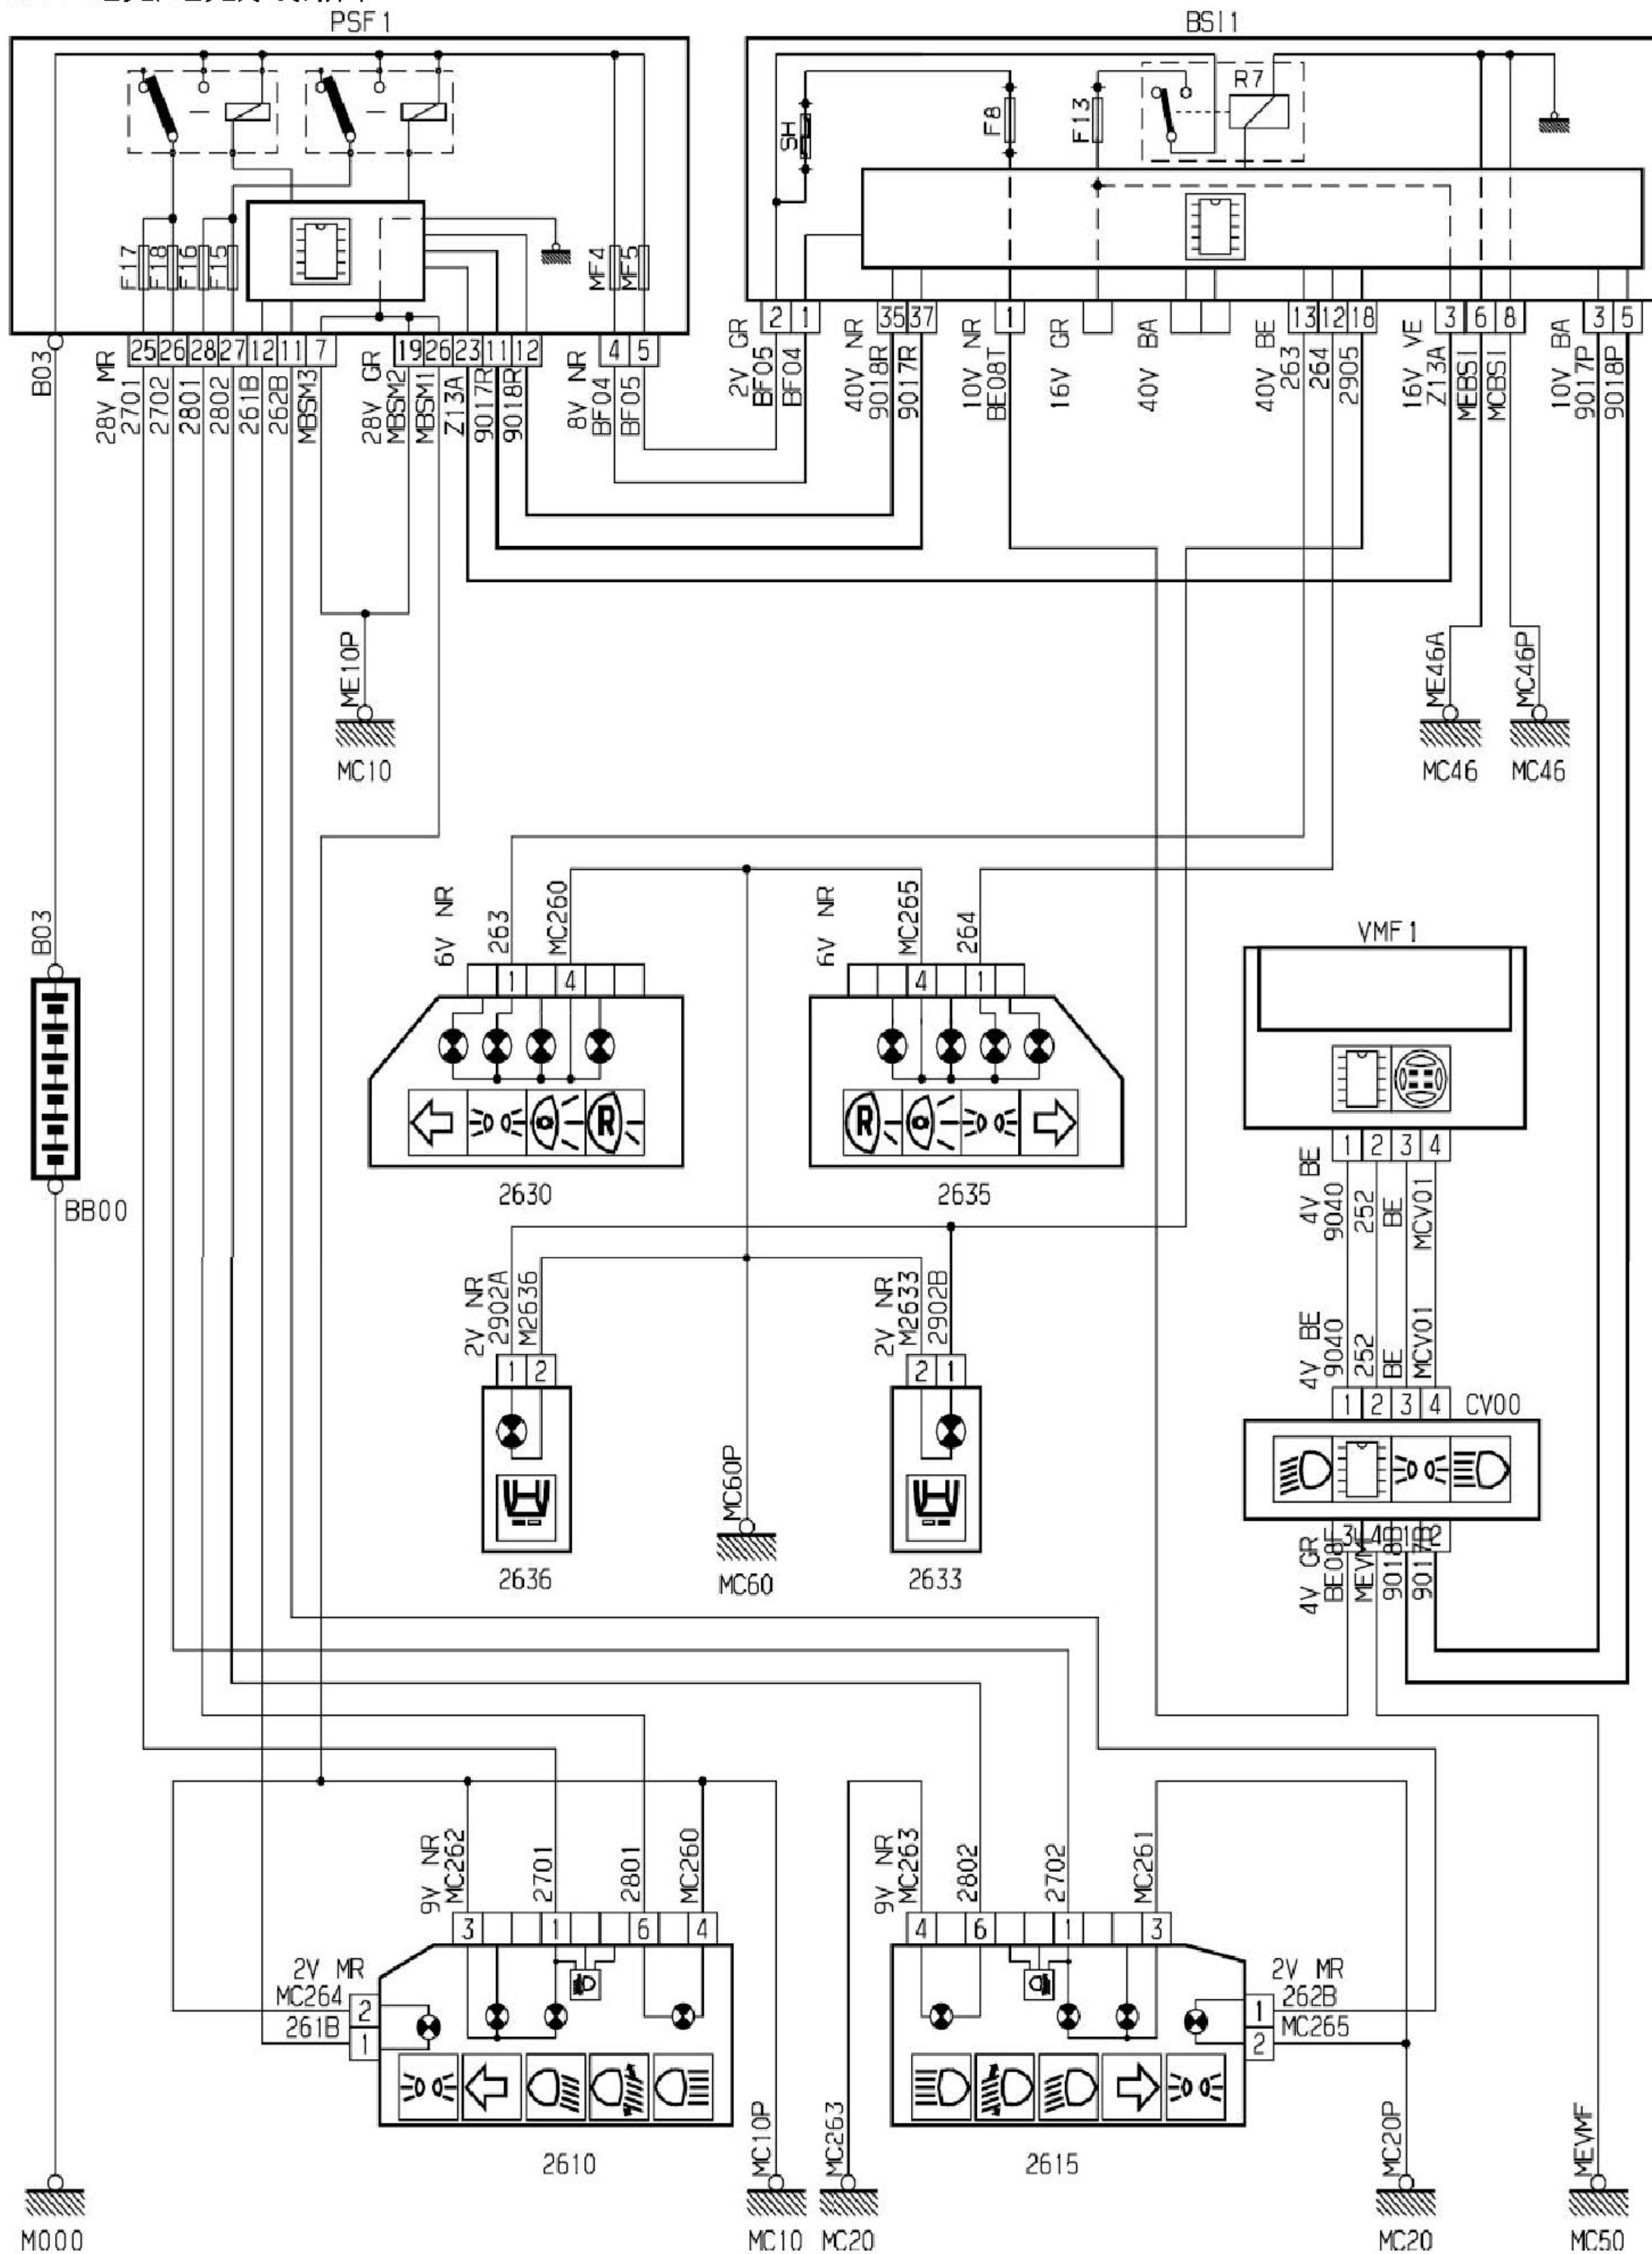

2.38.1 线路

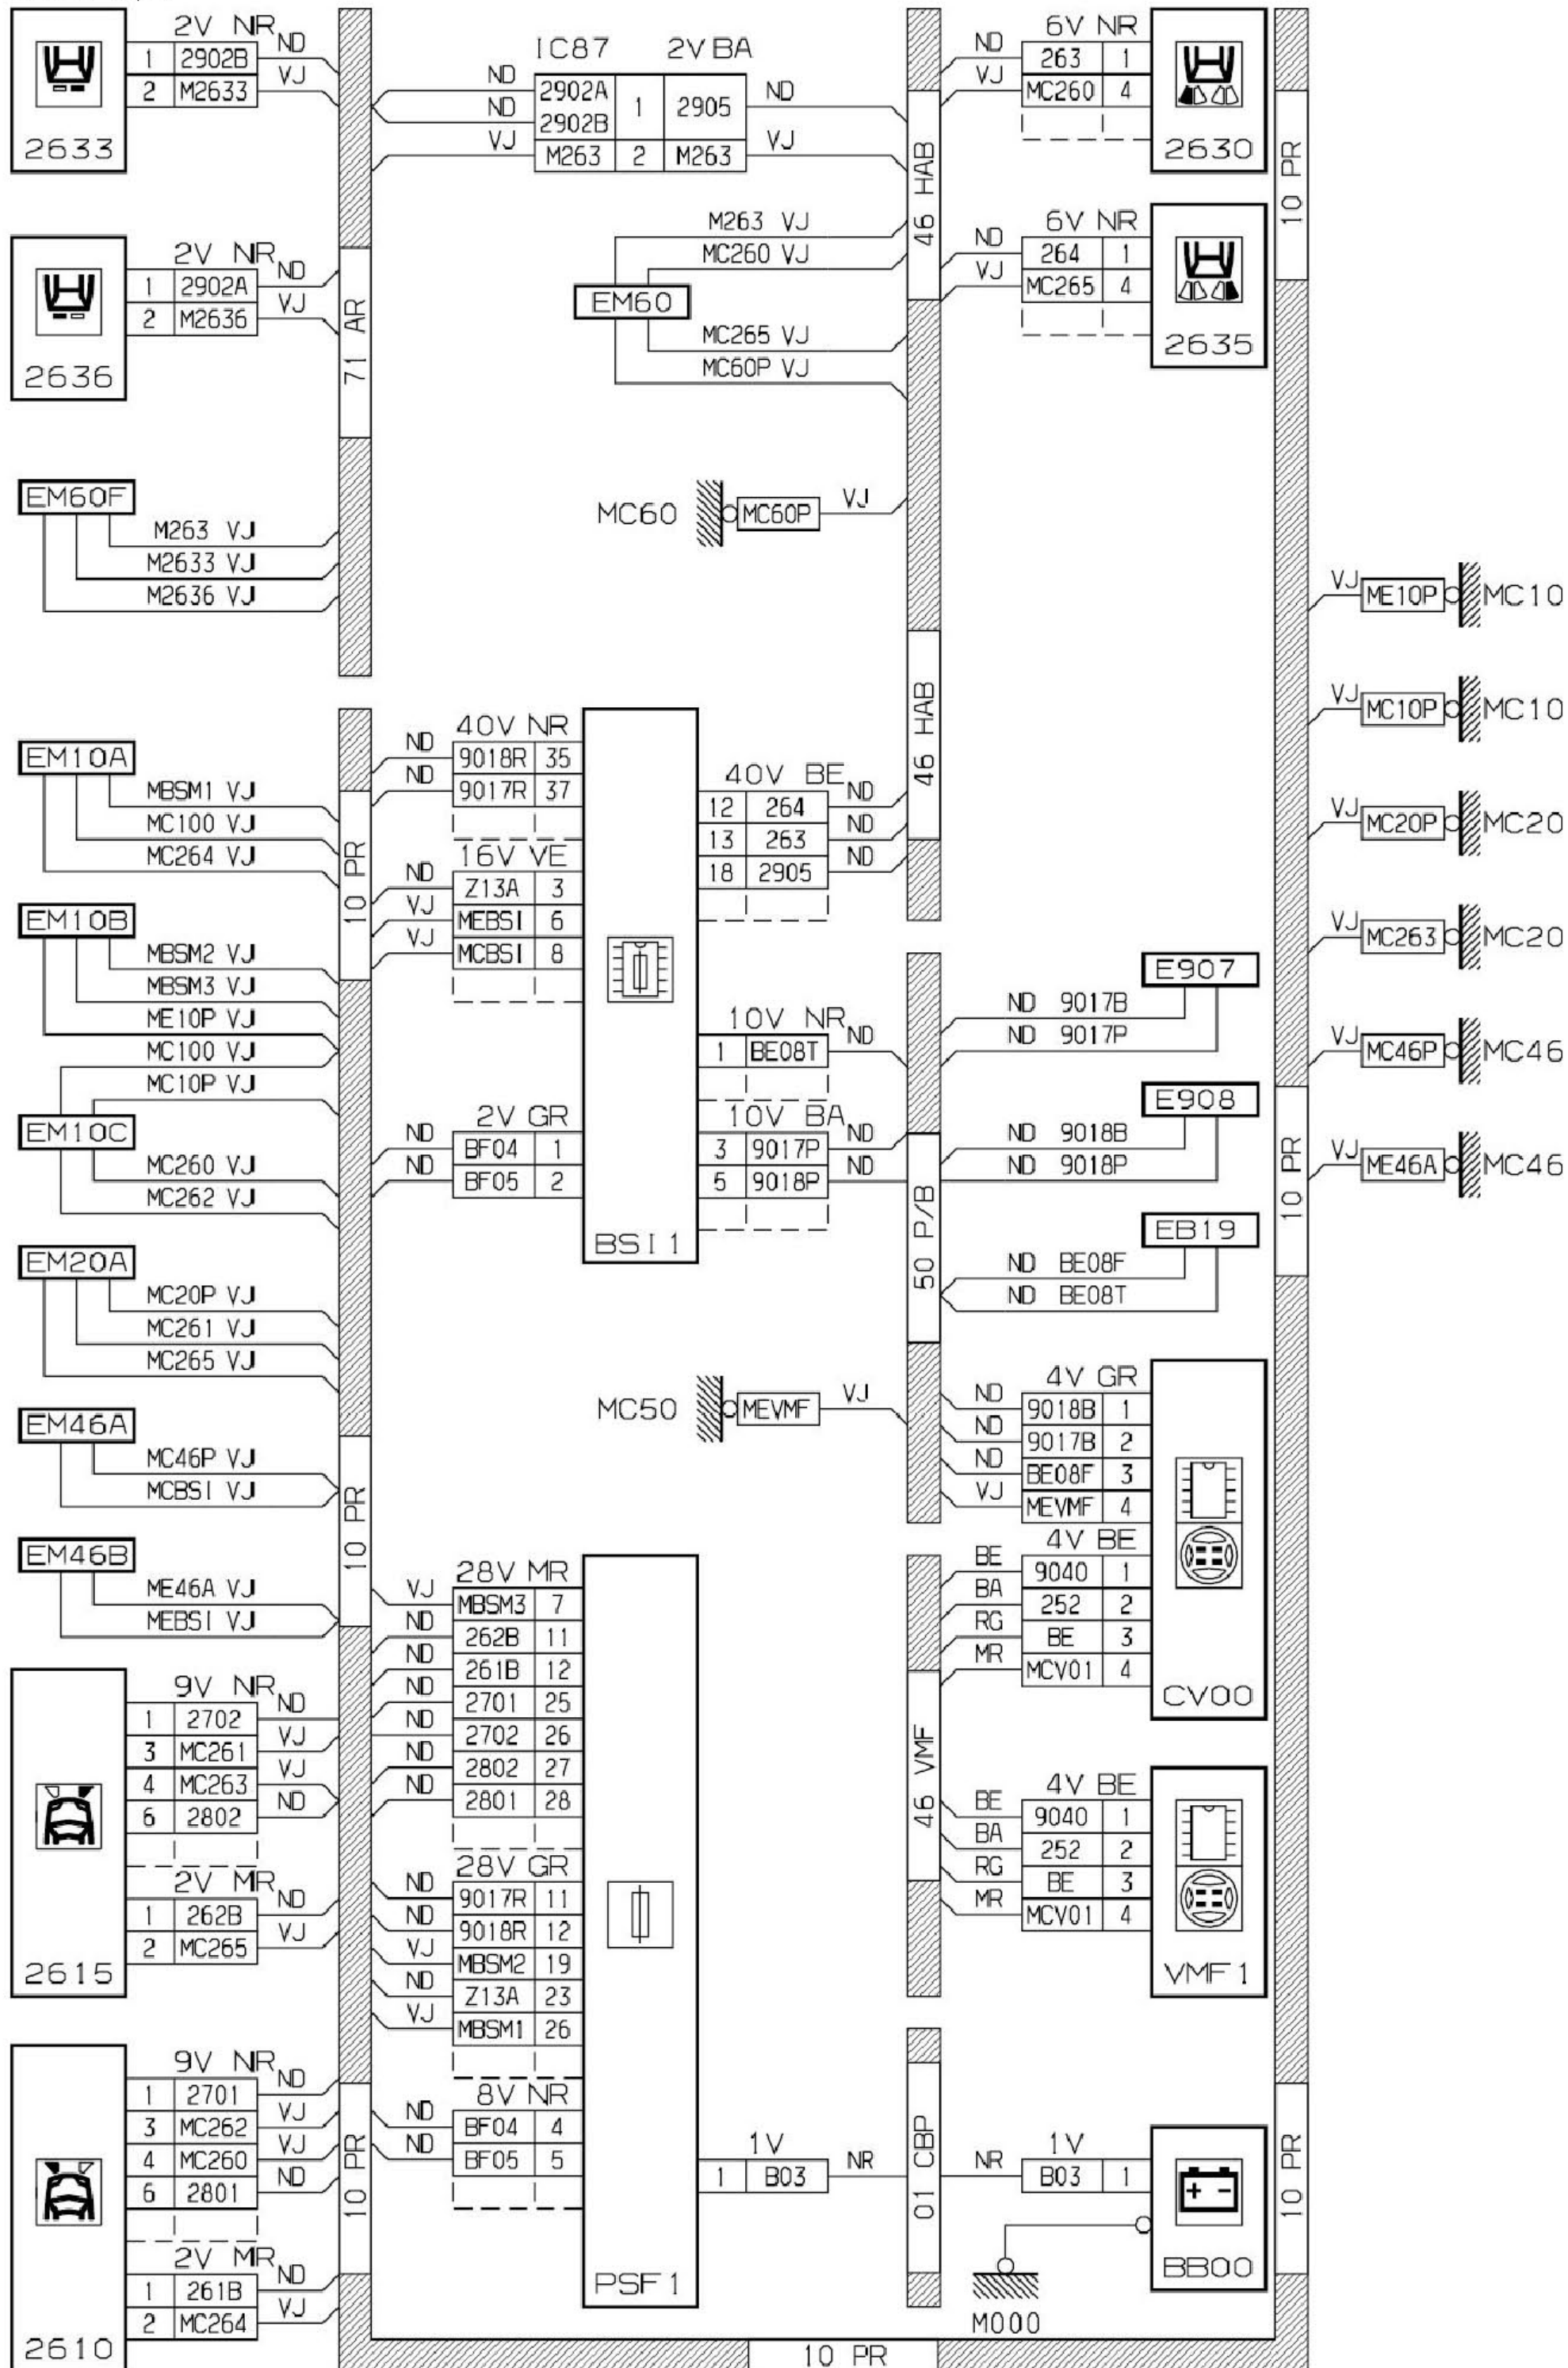

2.38.2 安装

