

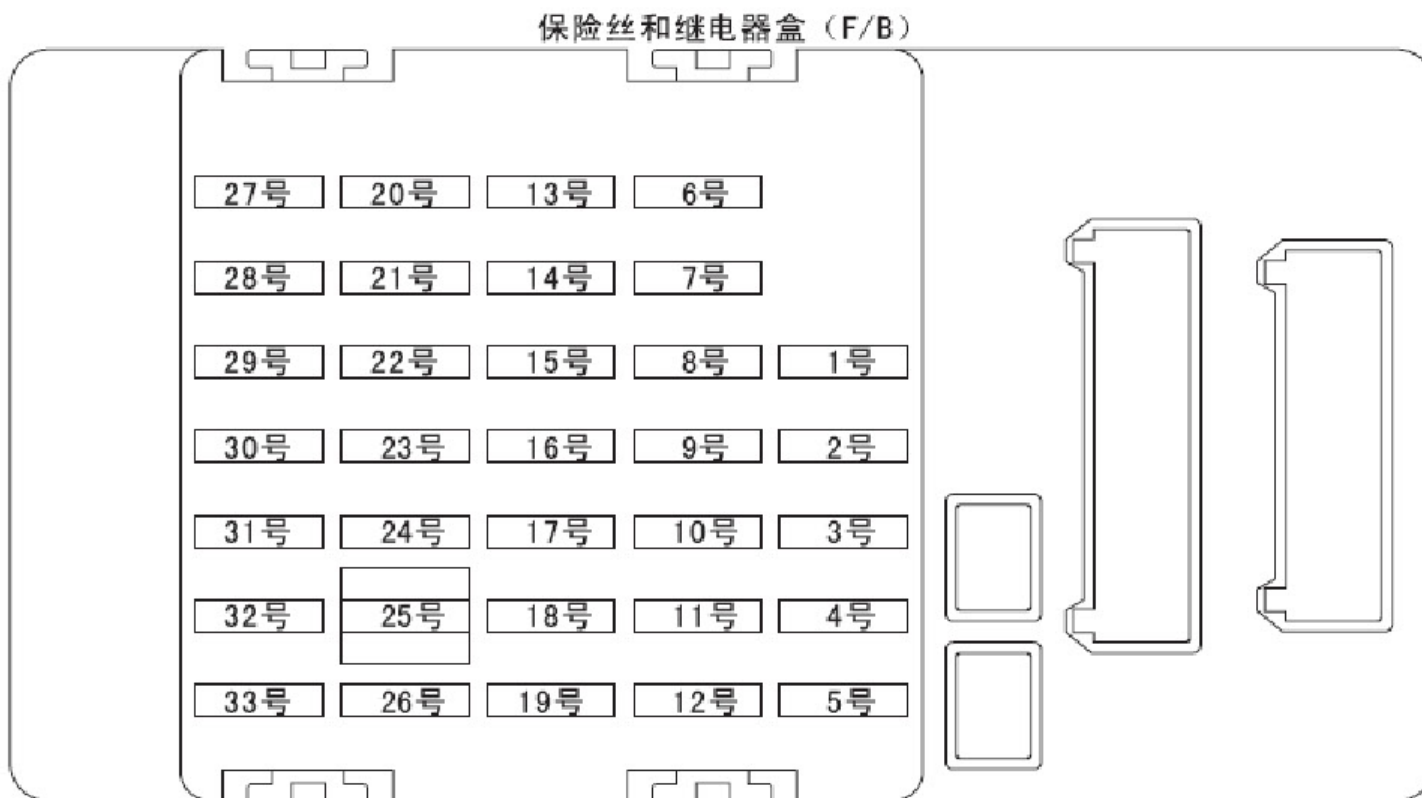


2. 电路图

2.1 供电电路

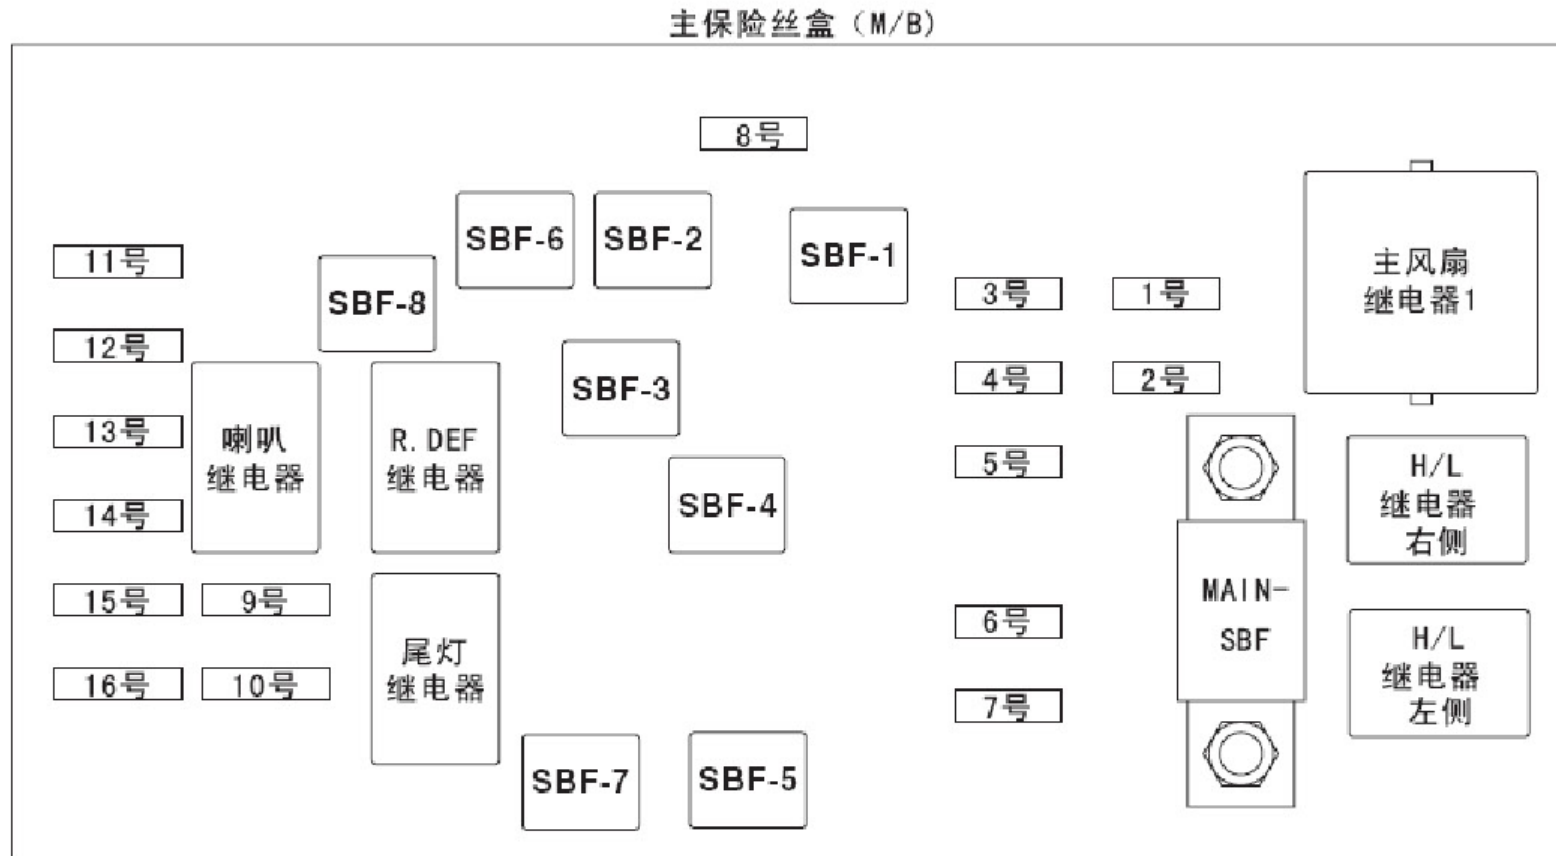

供电电路 (续)

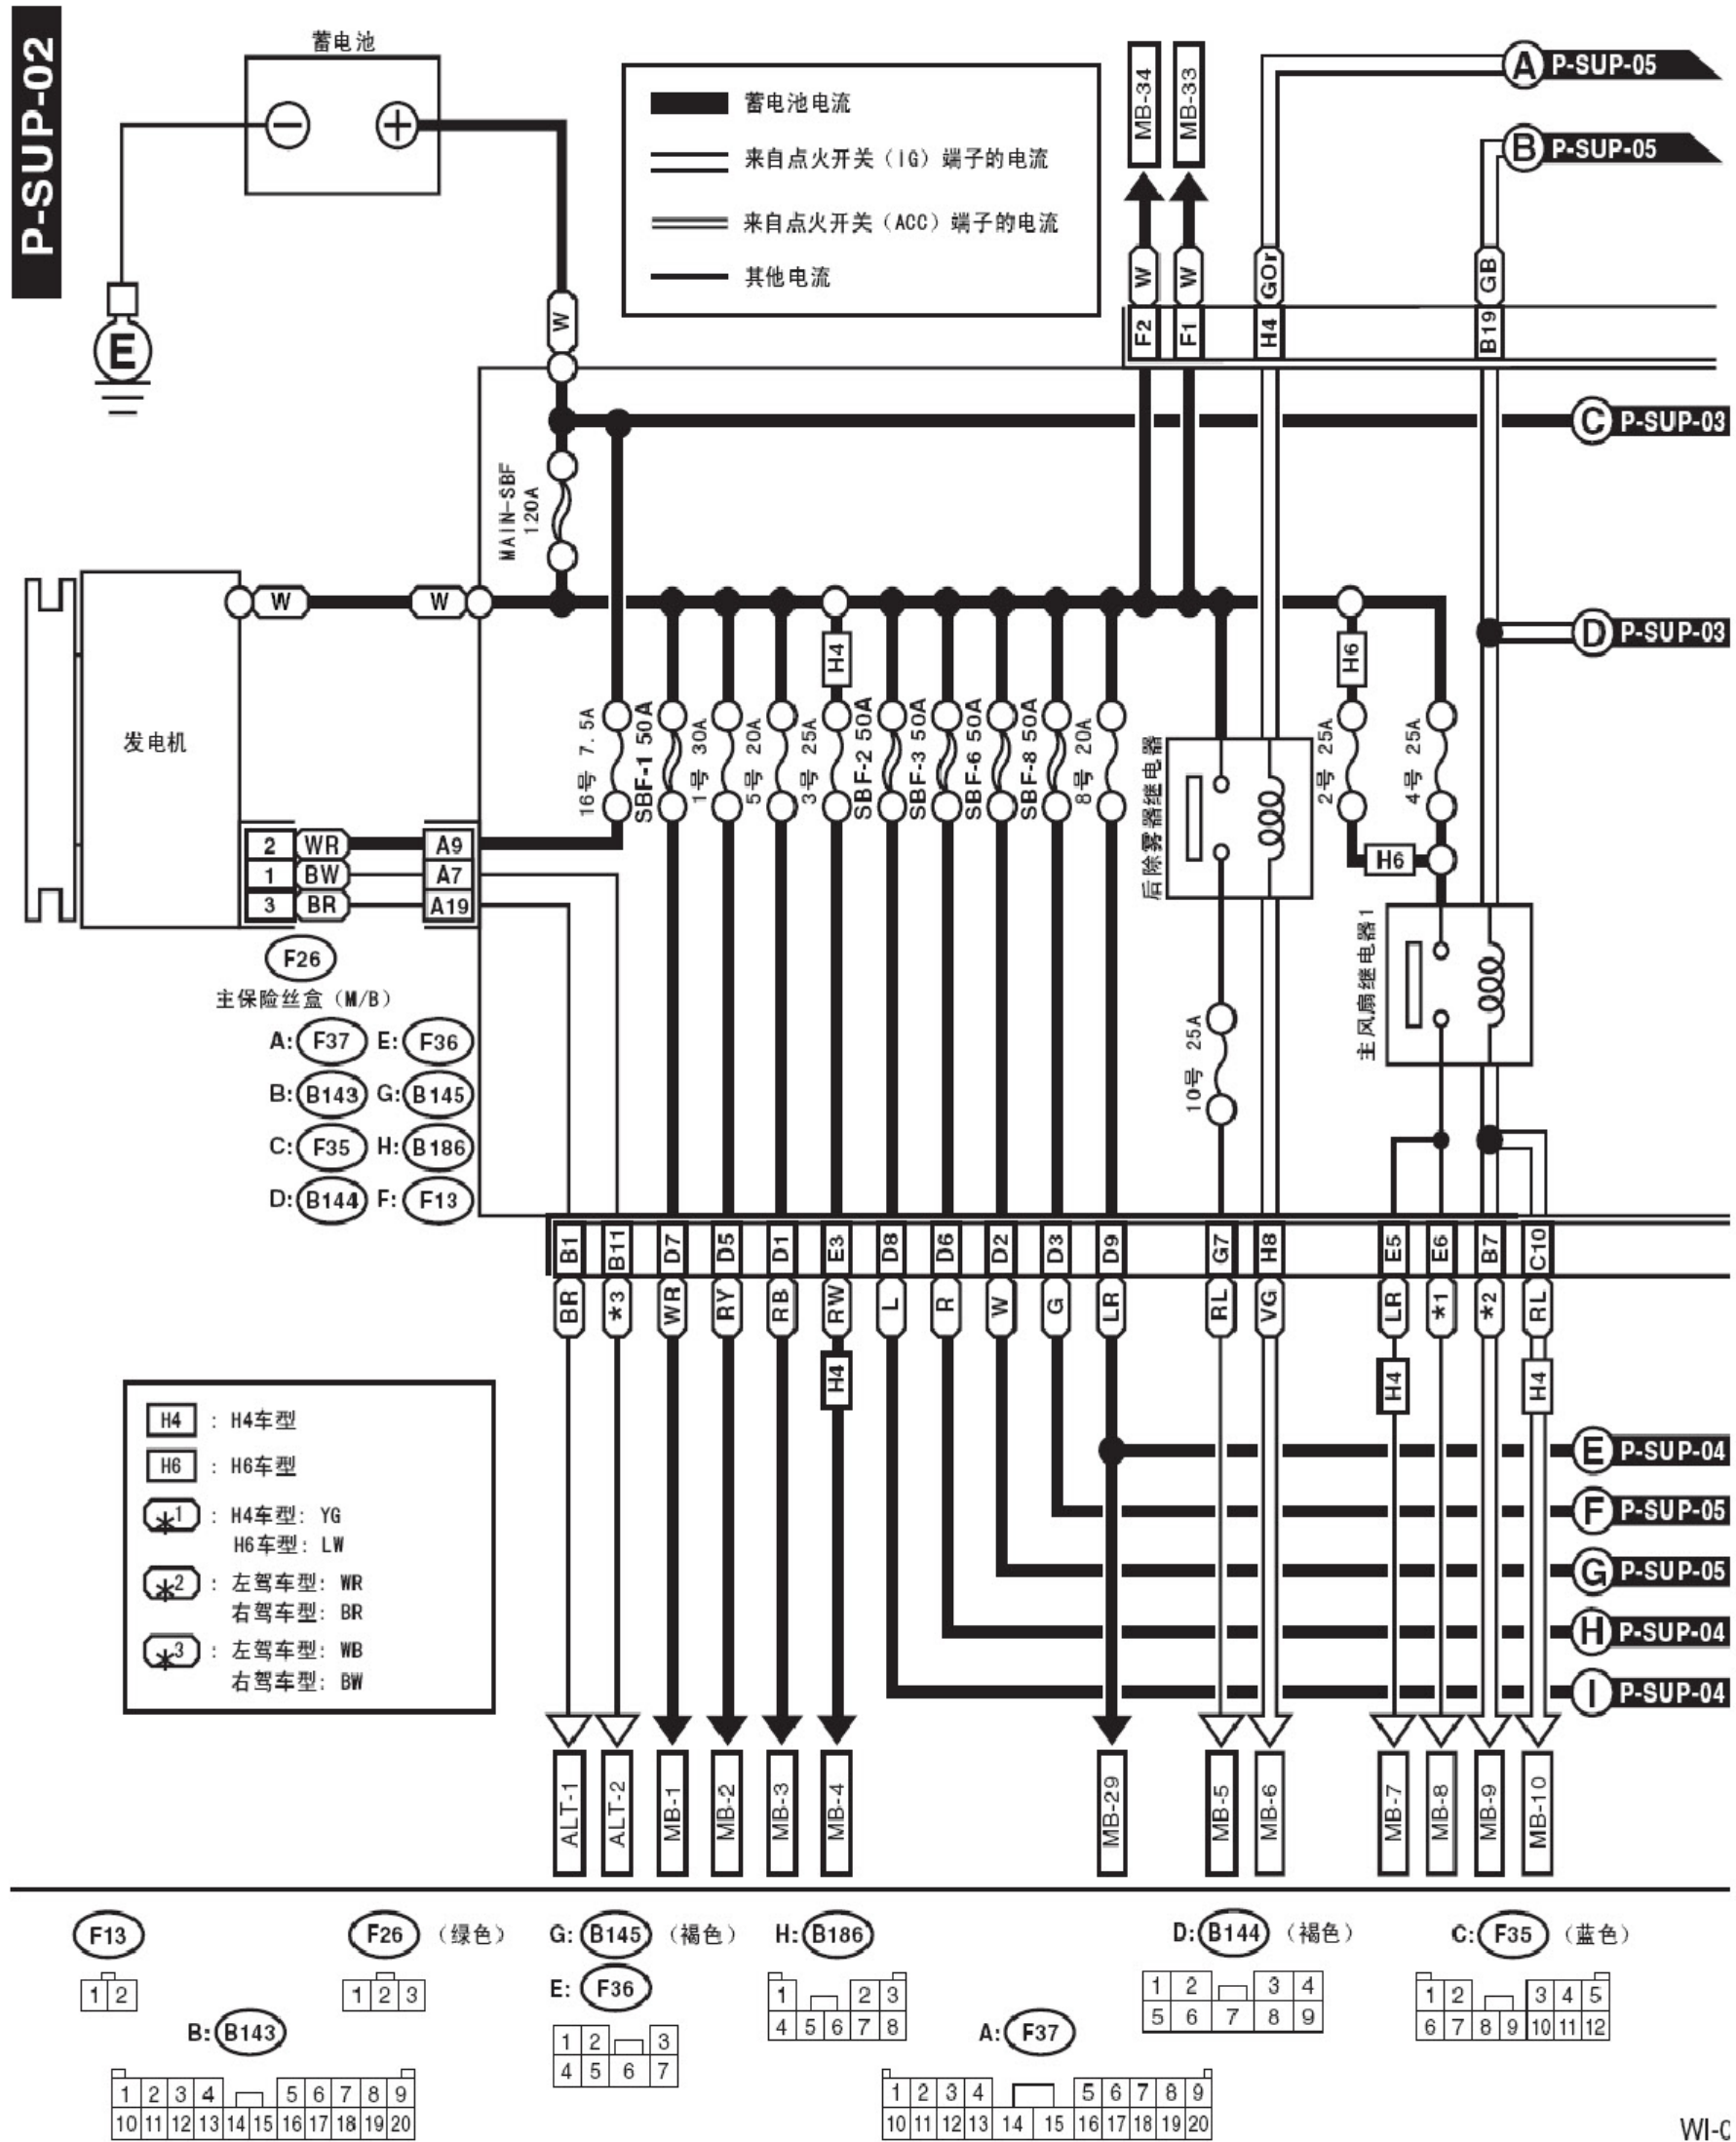

WI-C

供电电路 (续)

