



2.34 车灯保持点亮报警线路图

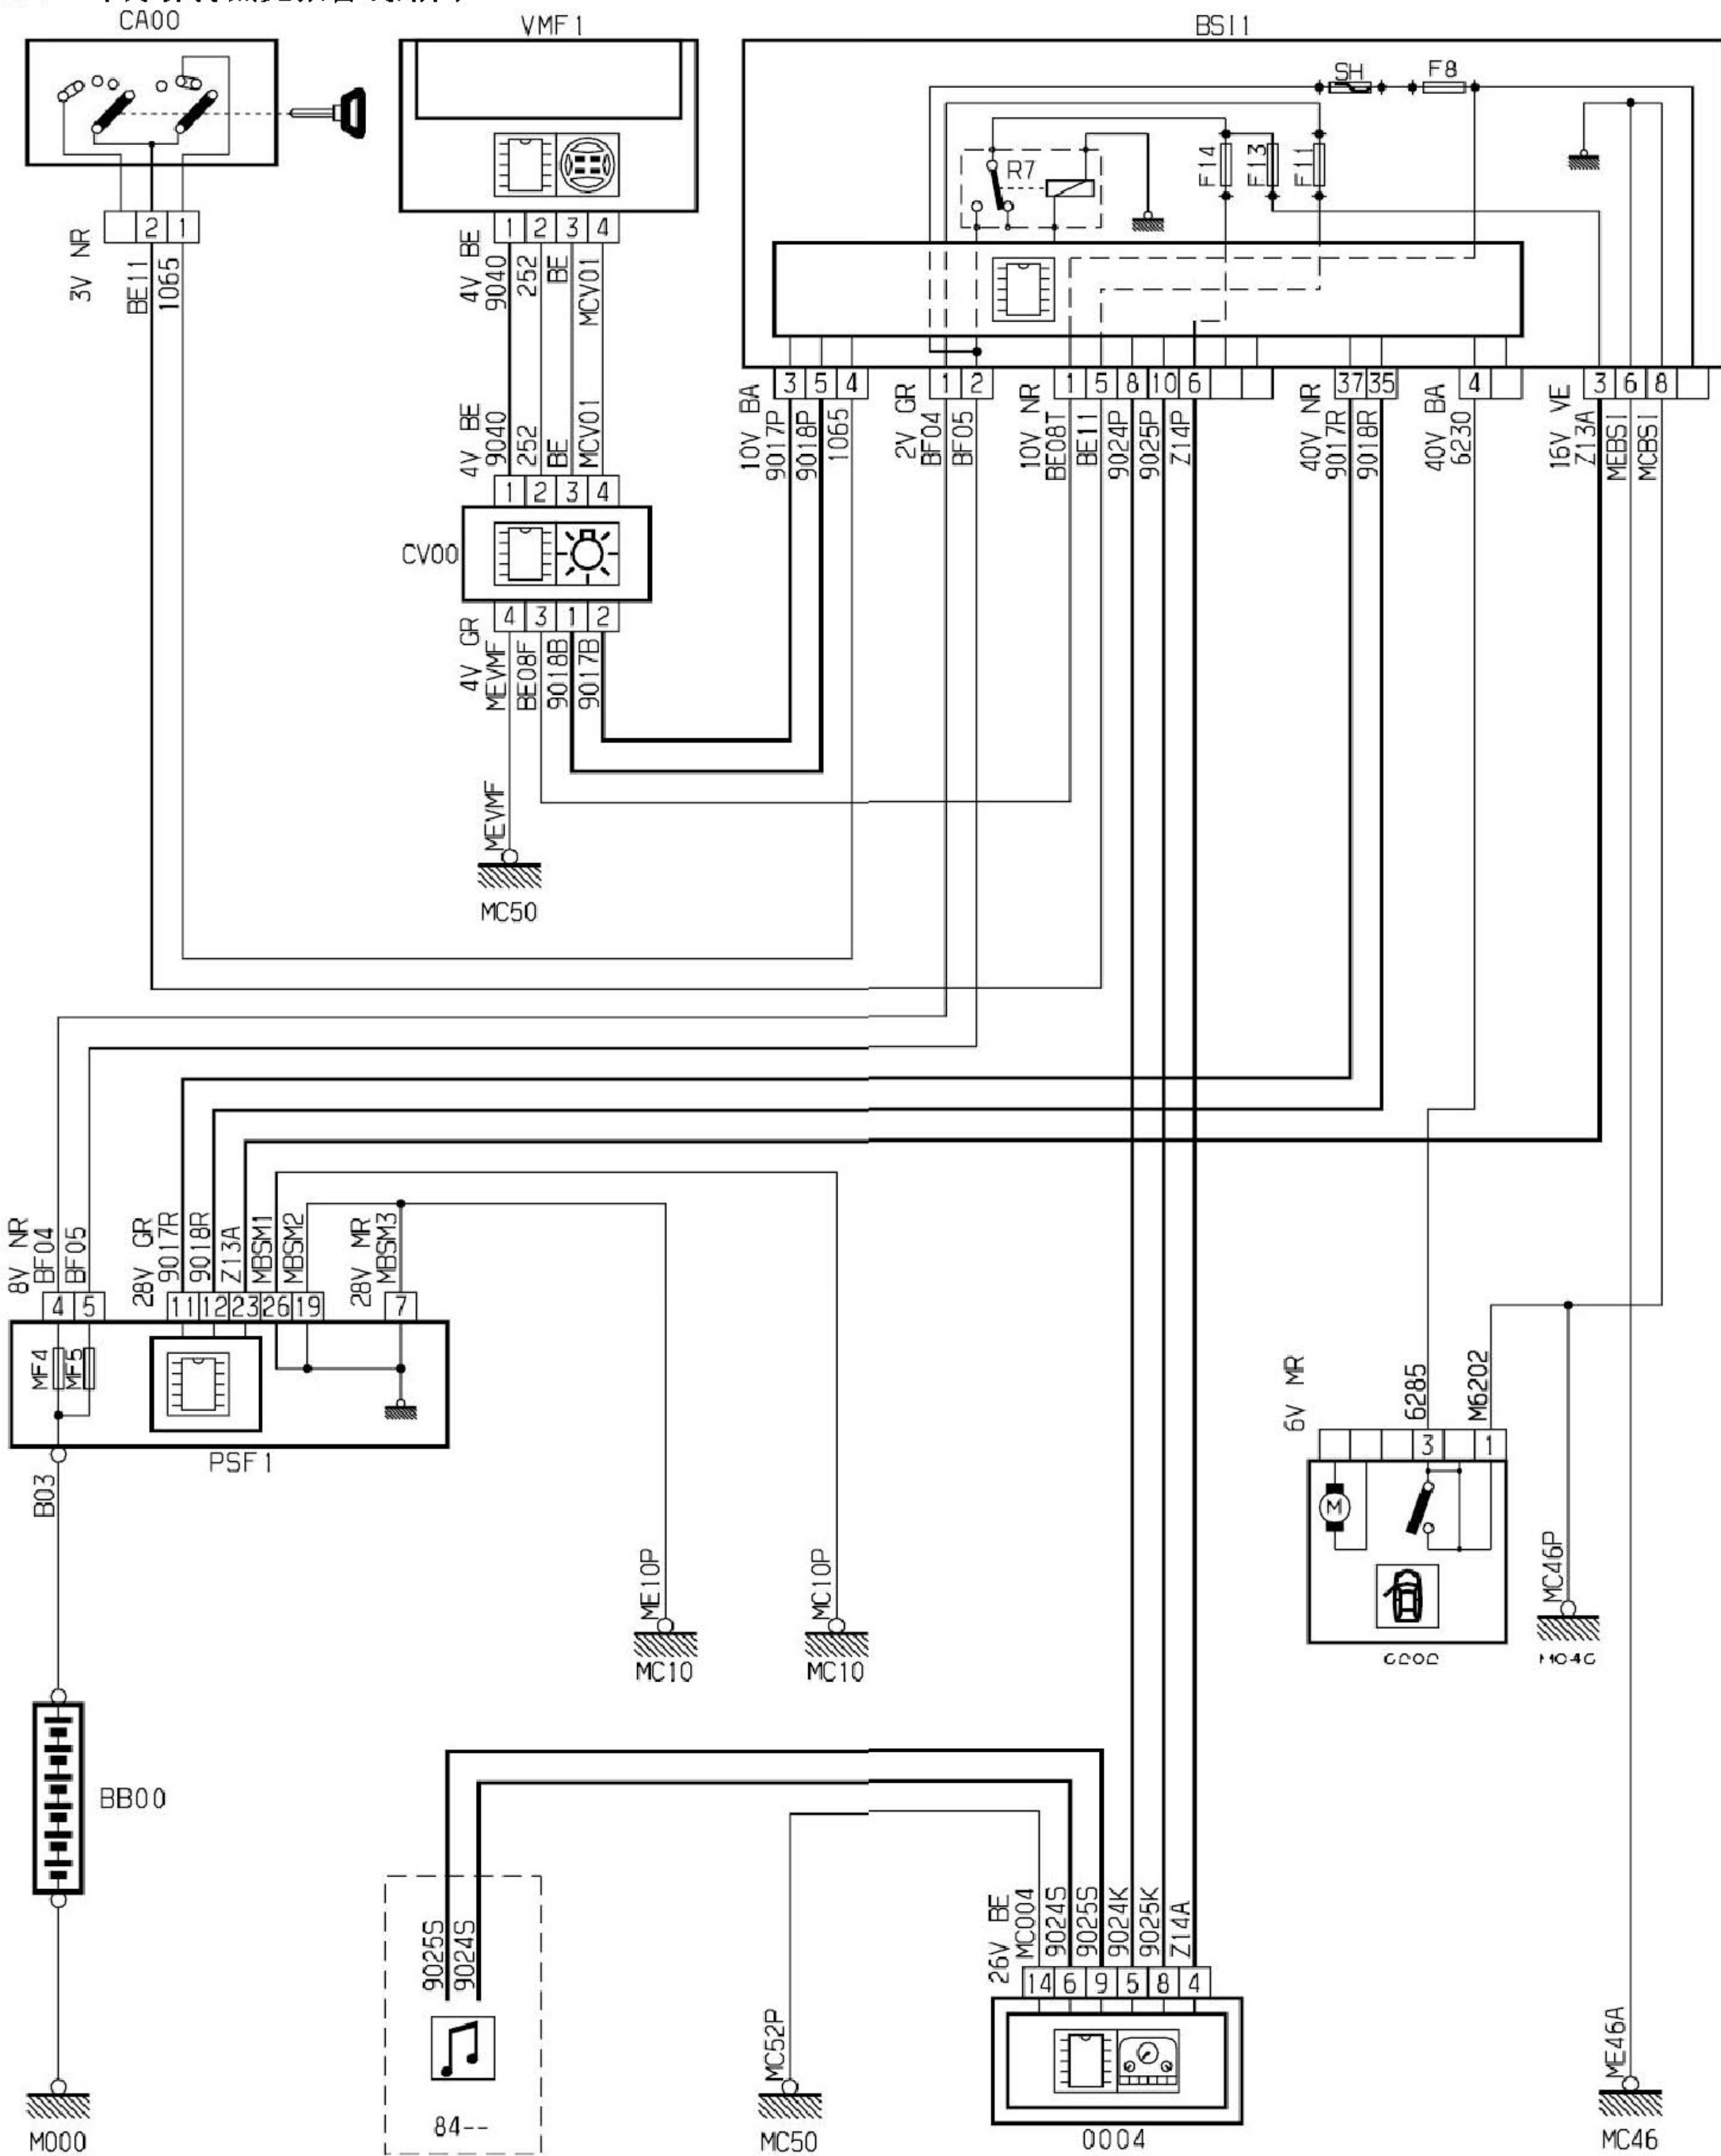

2.34.1 线路

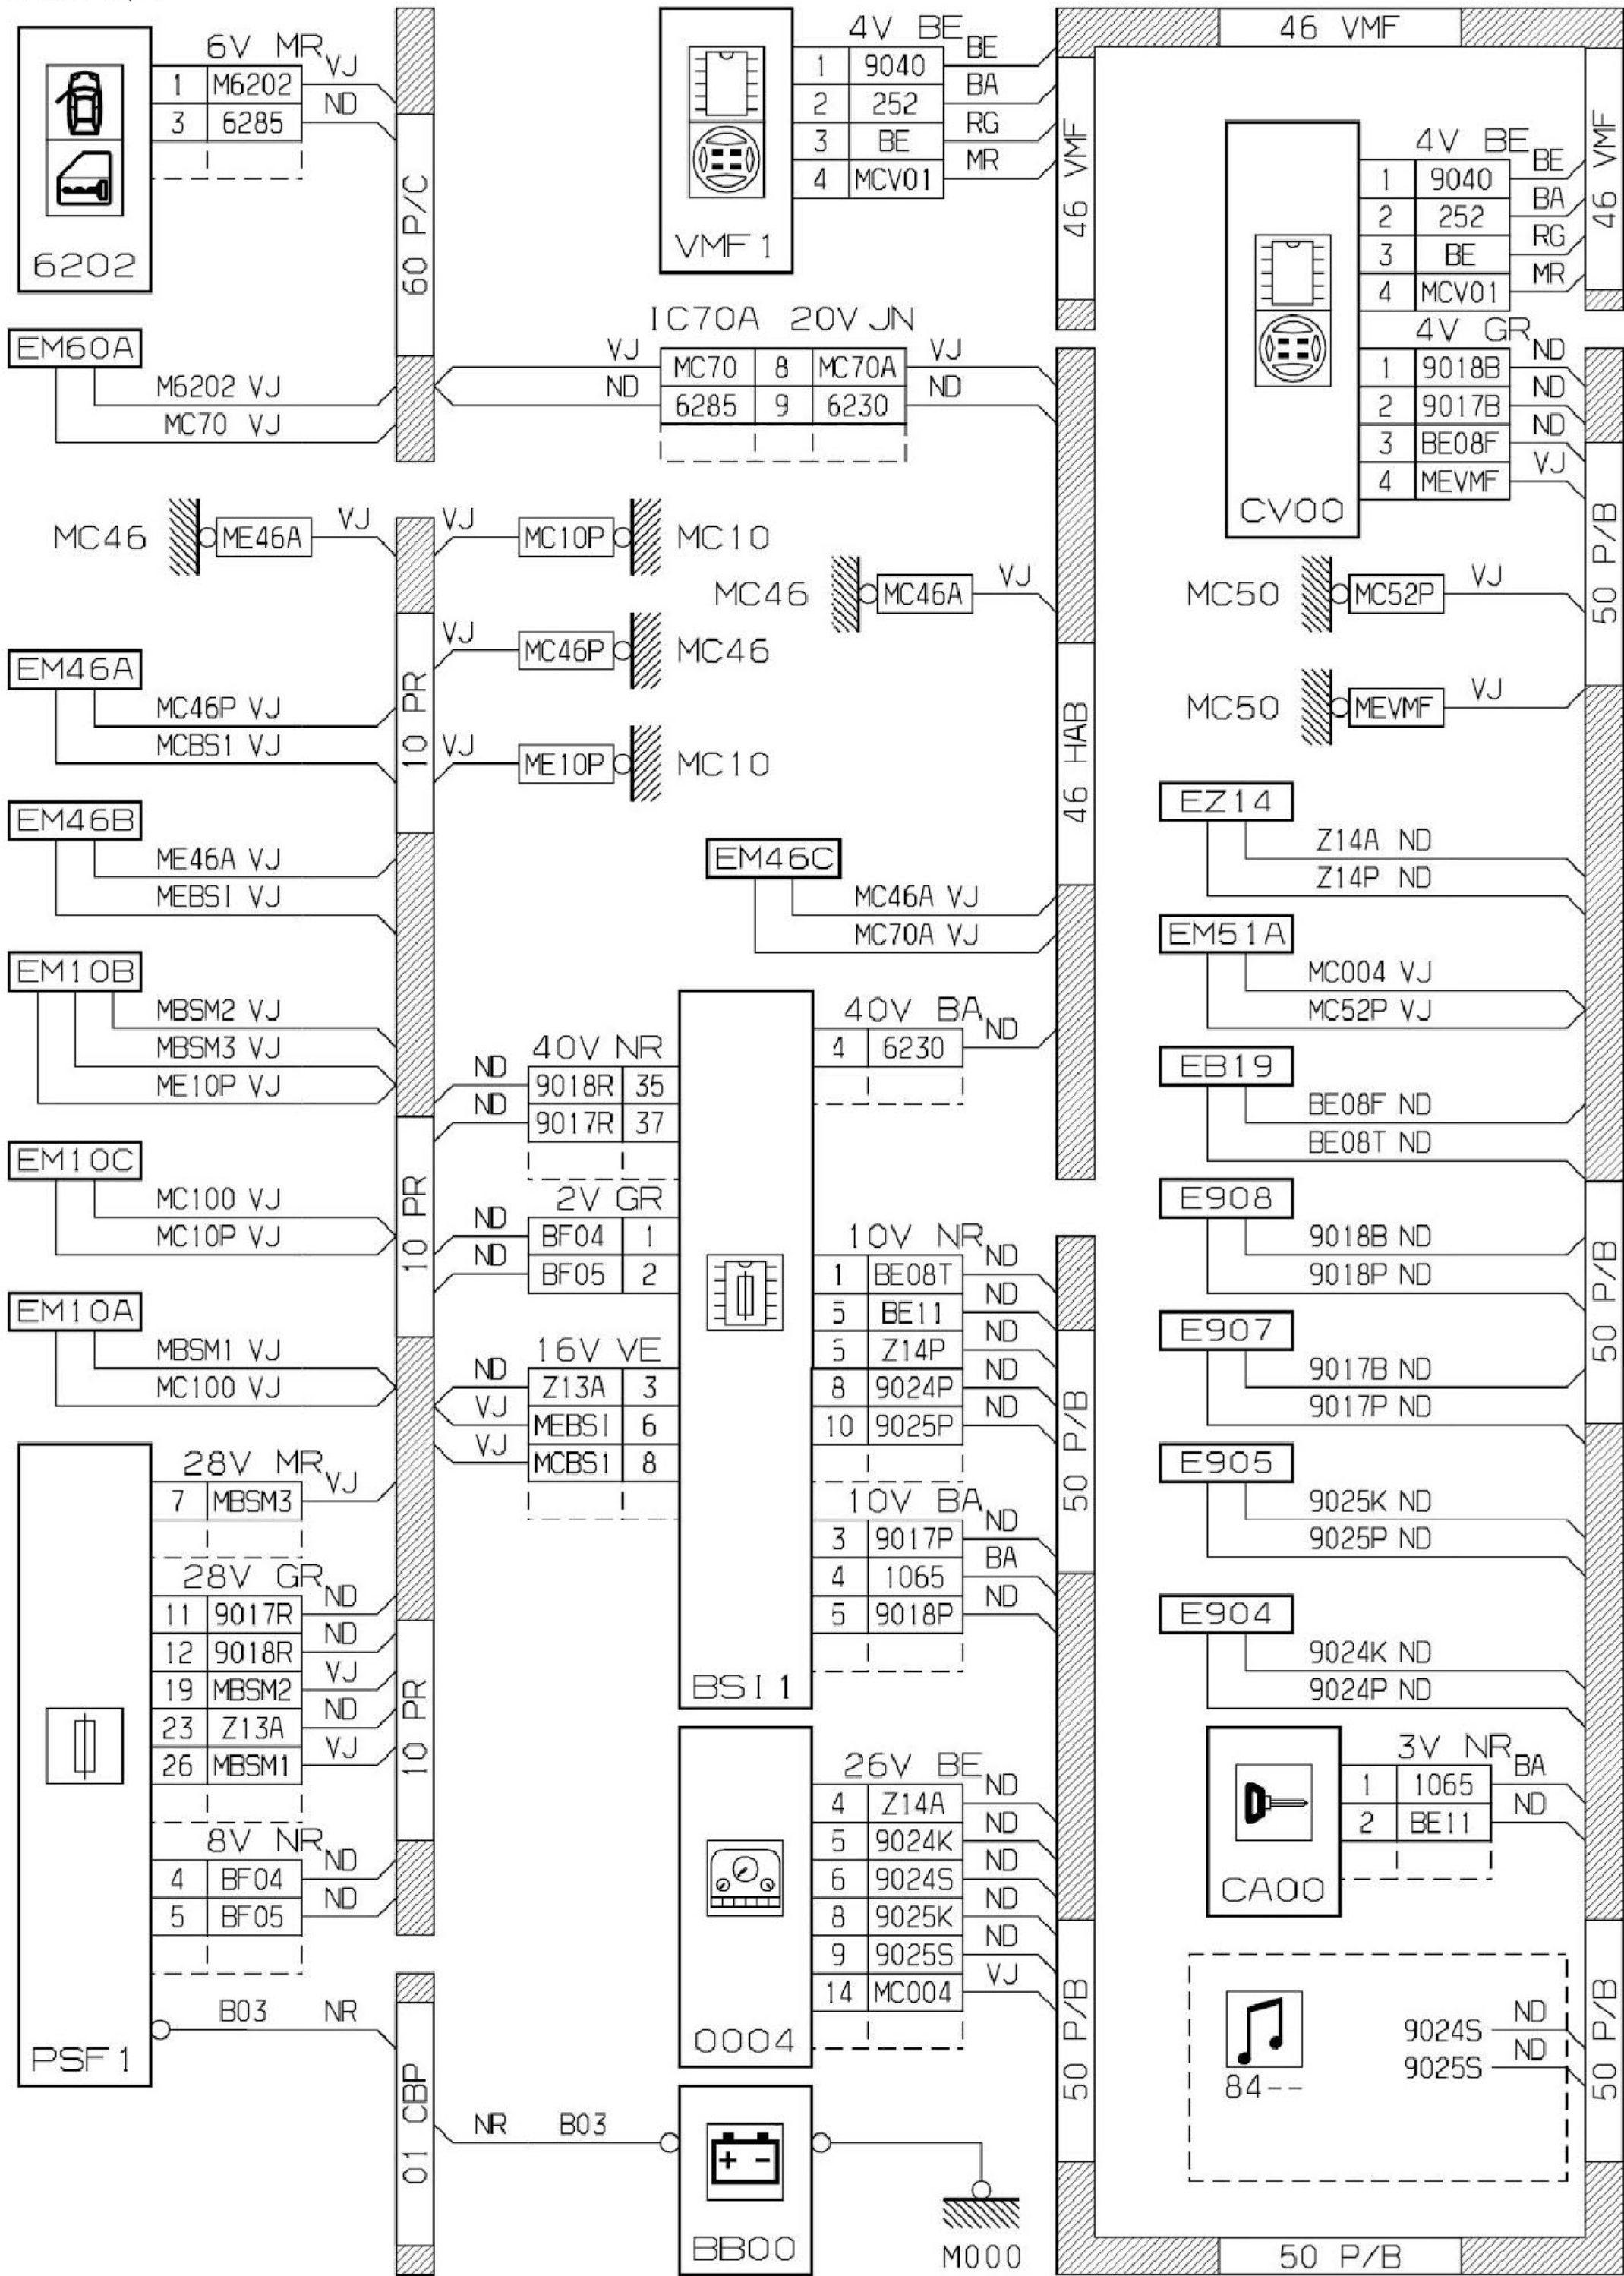

2.34.2 安装

