



2.37 近光/远光灯线路图

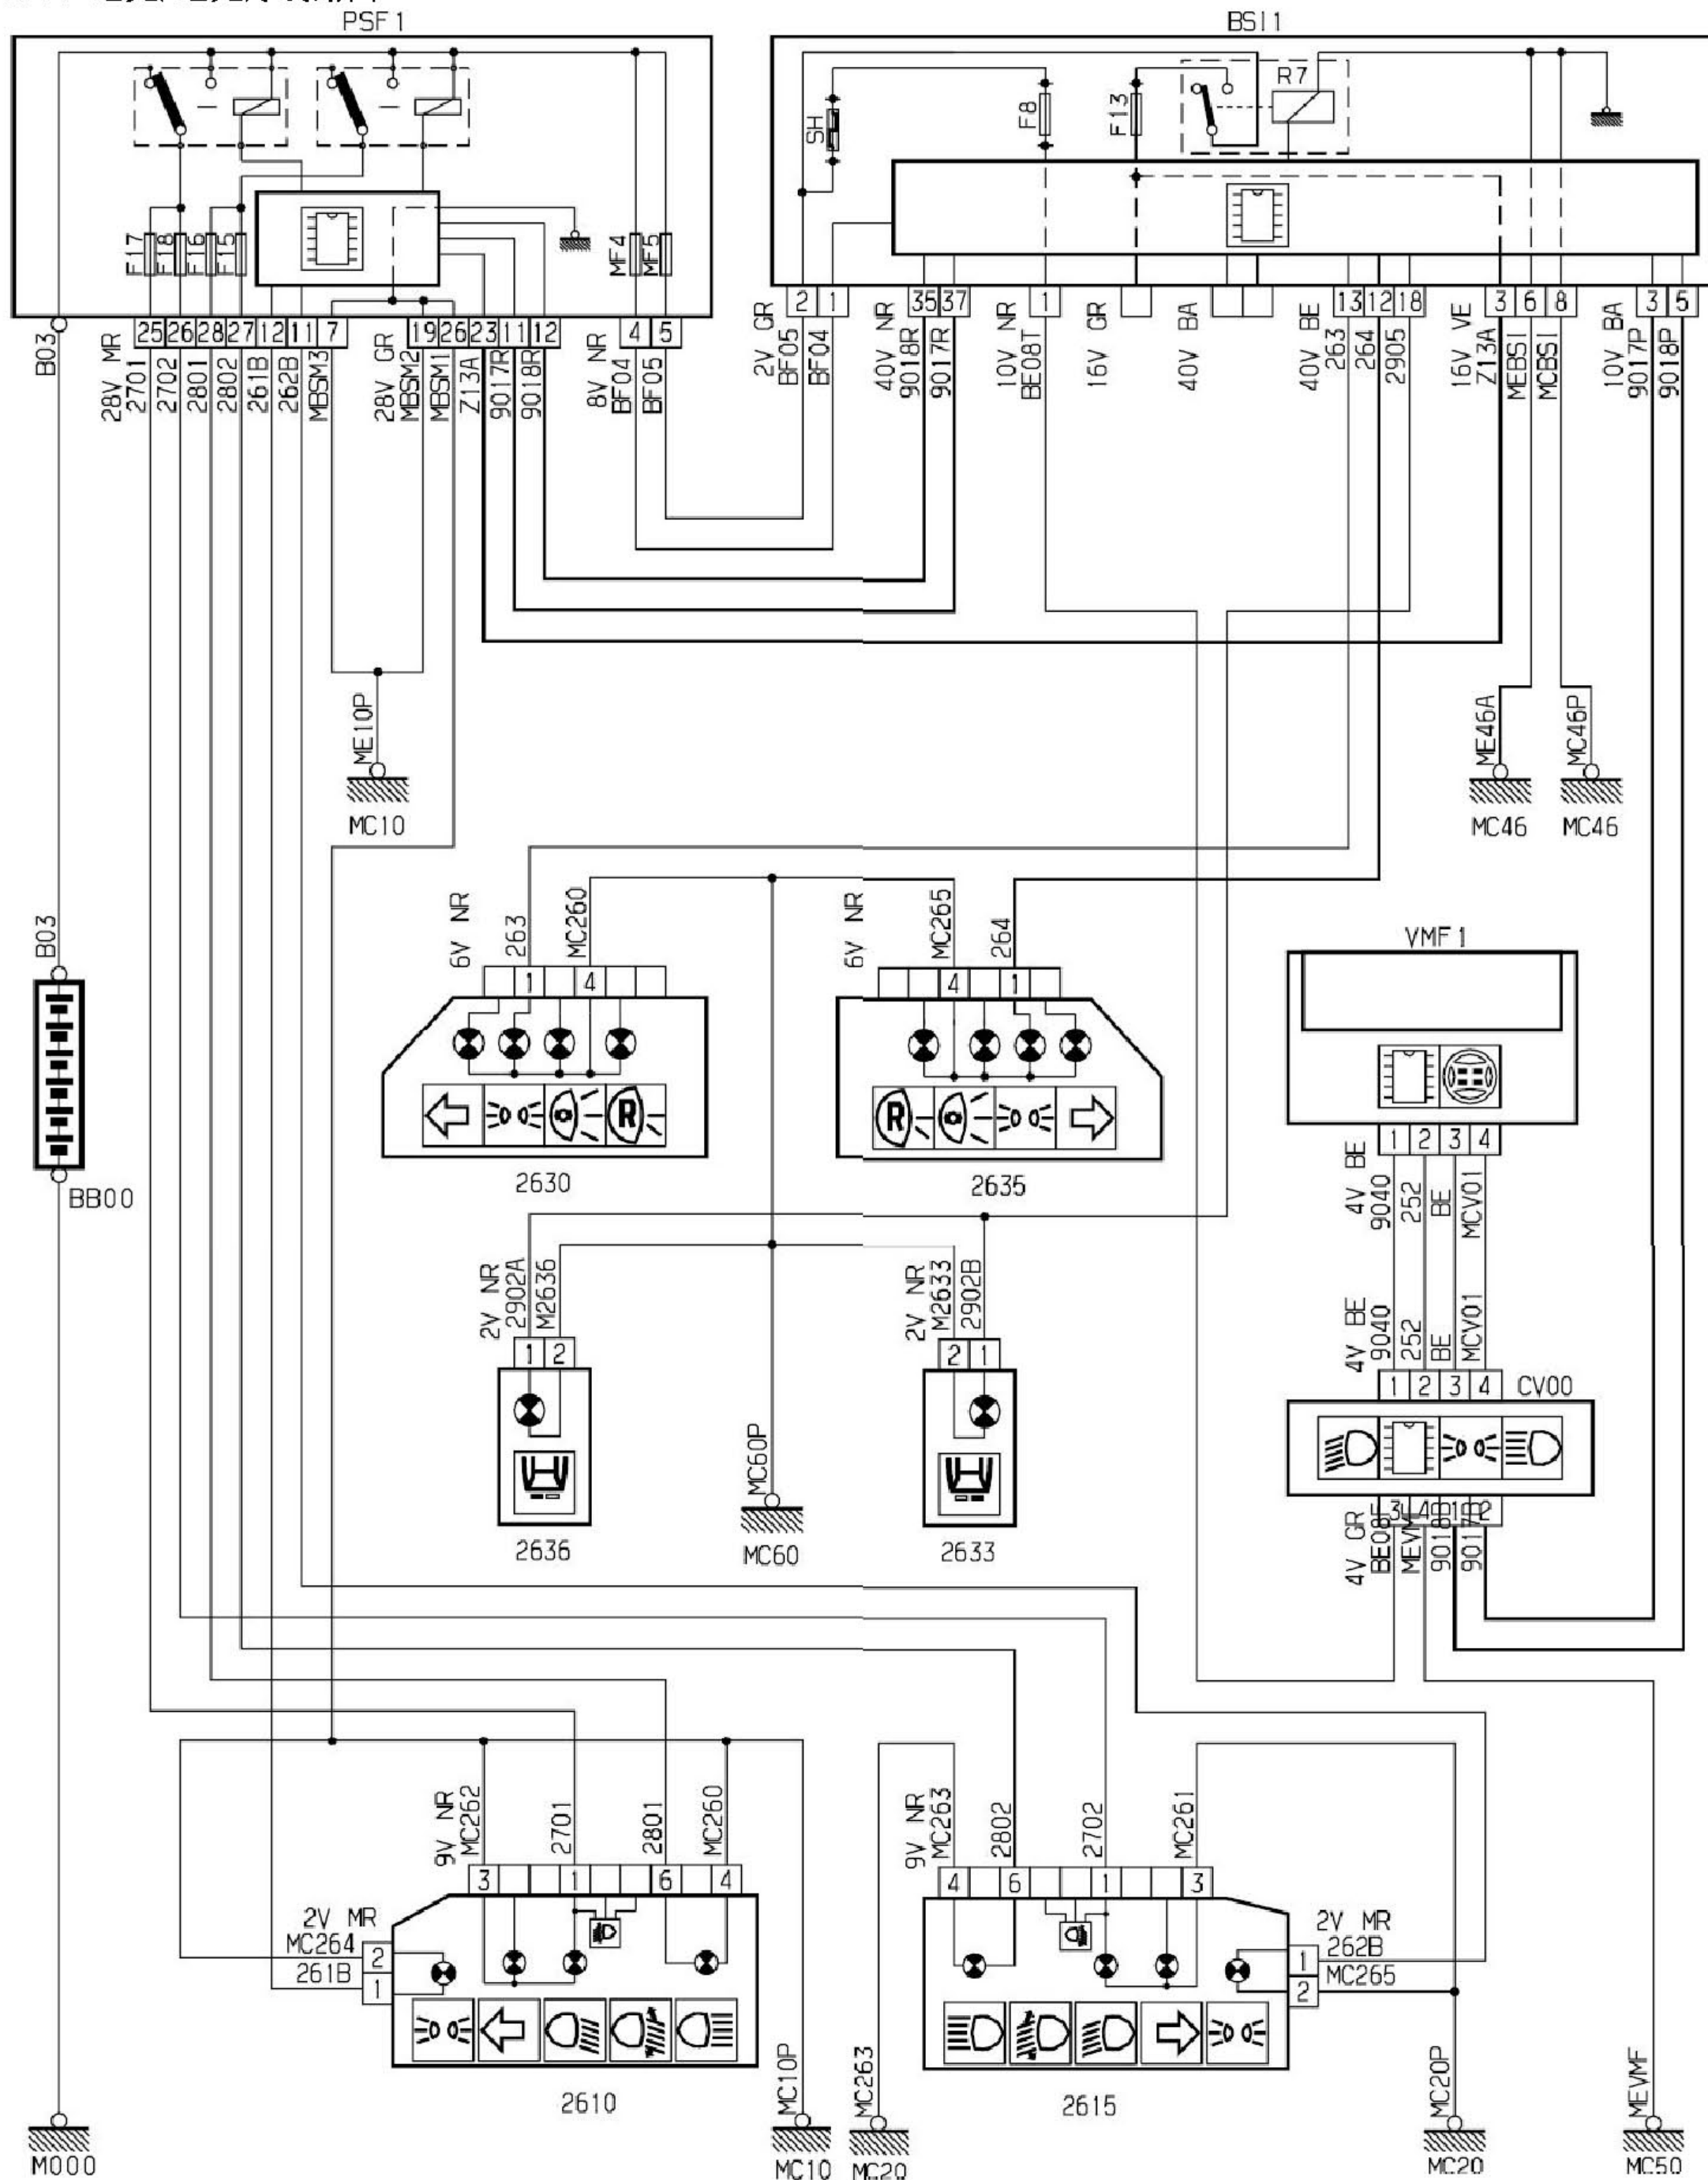

2.37.1 线路

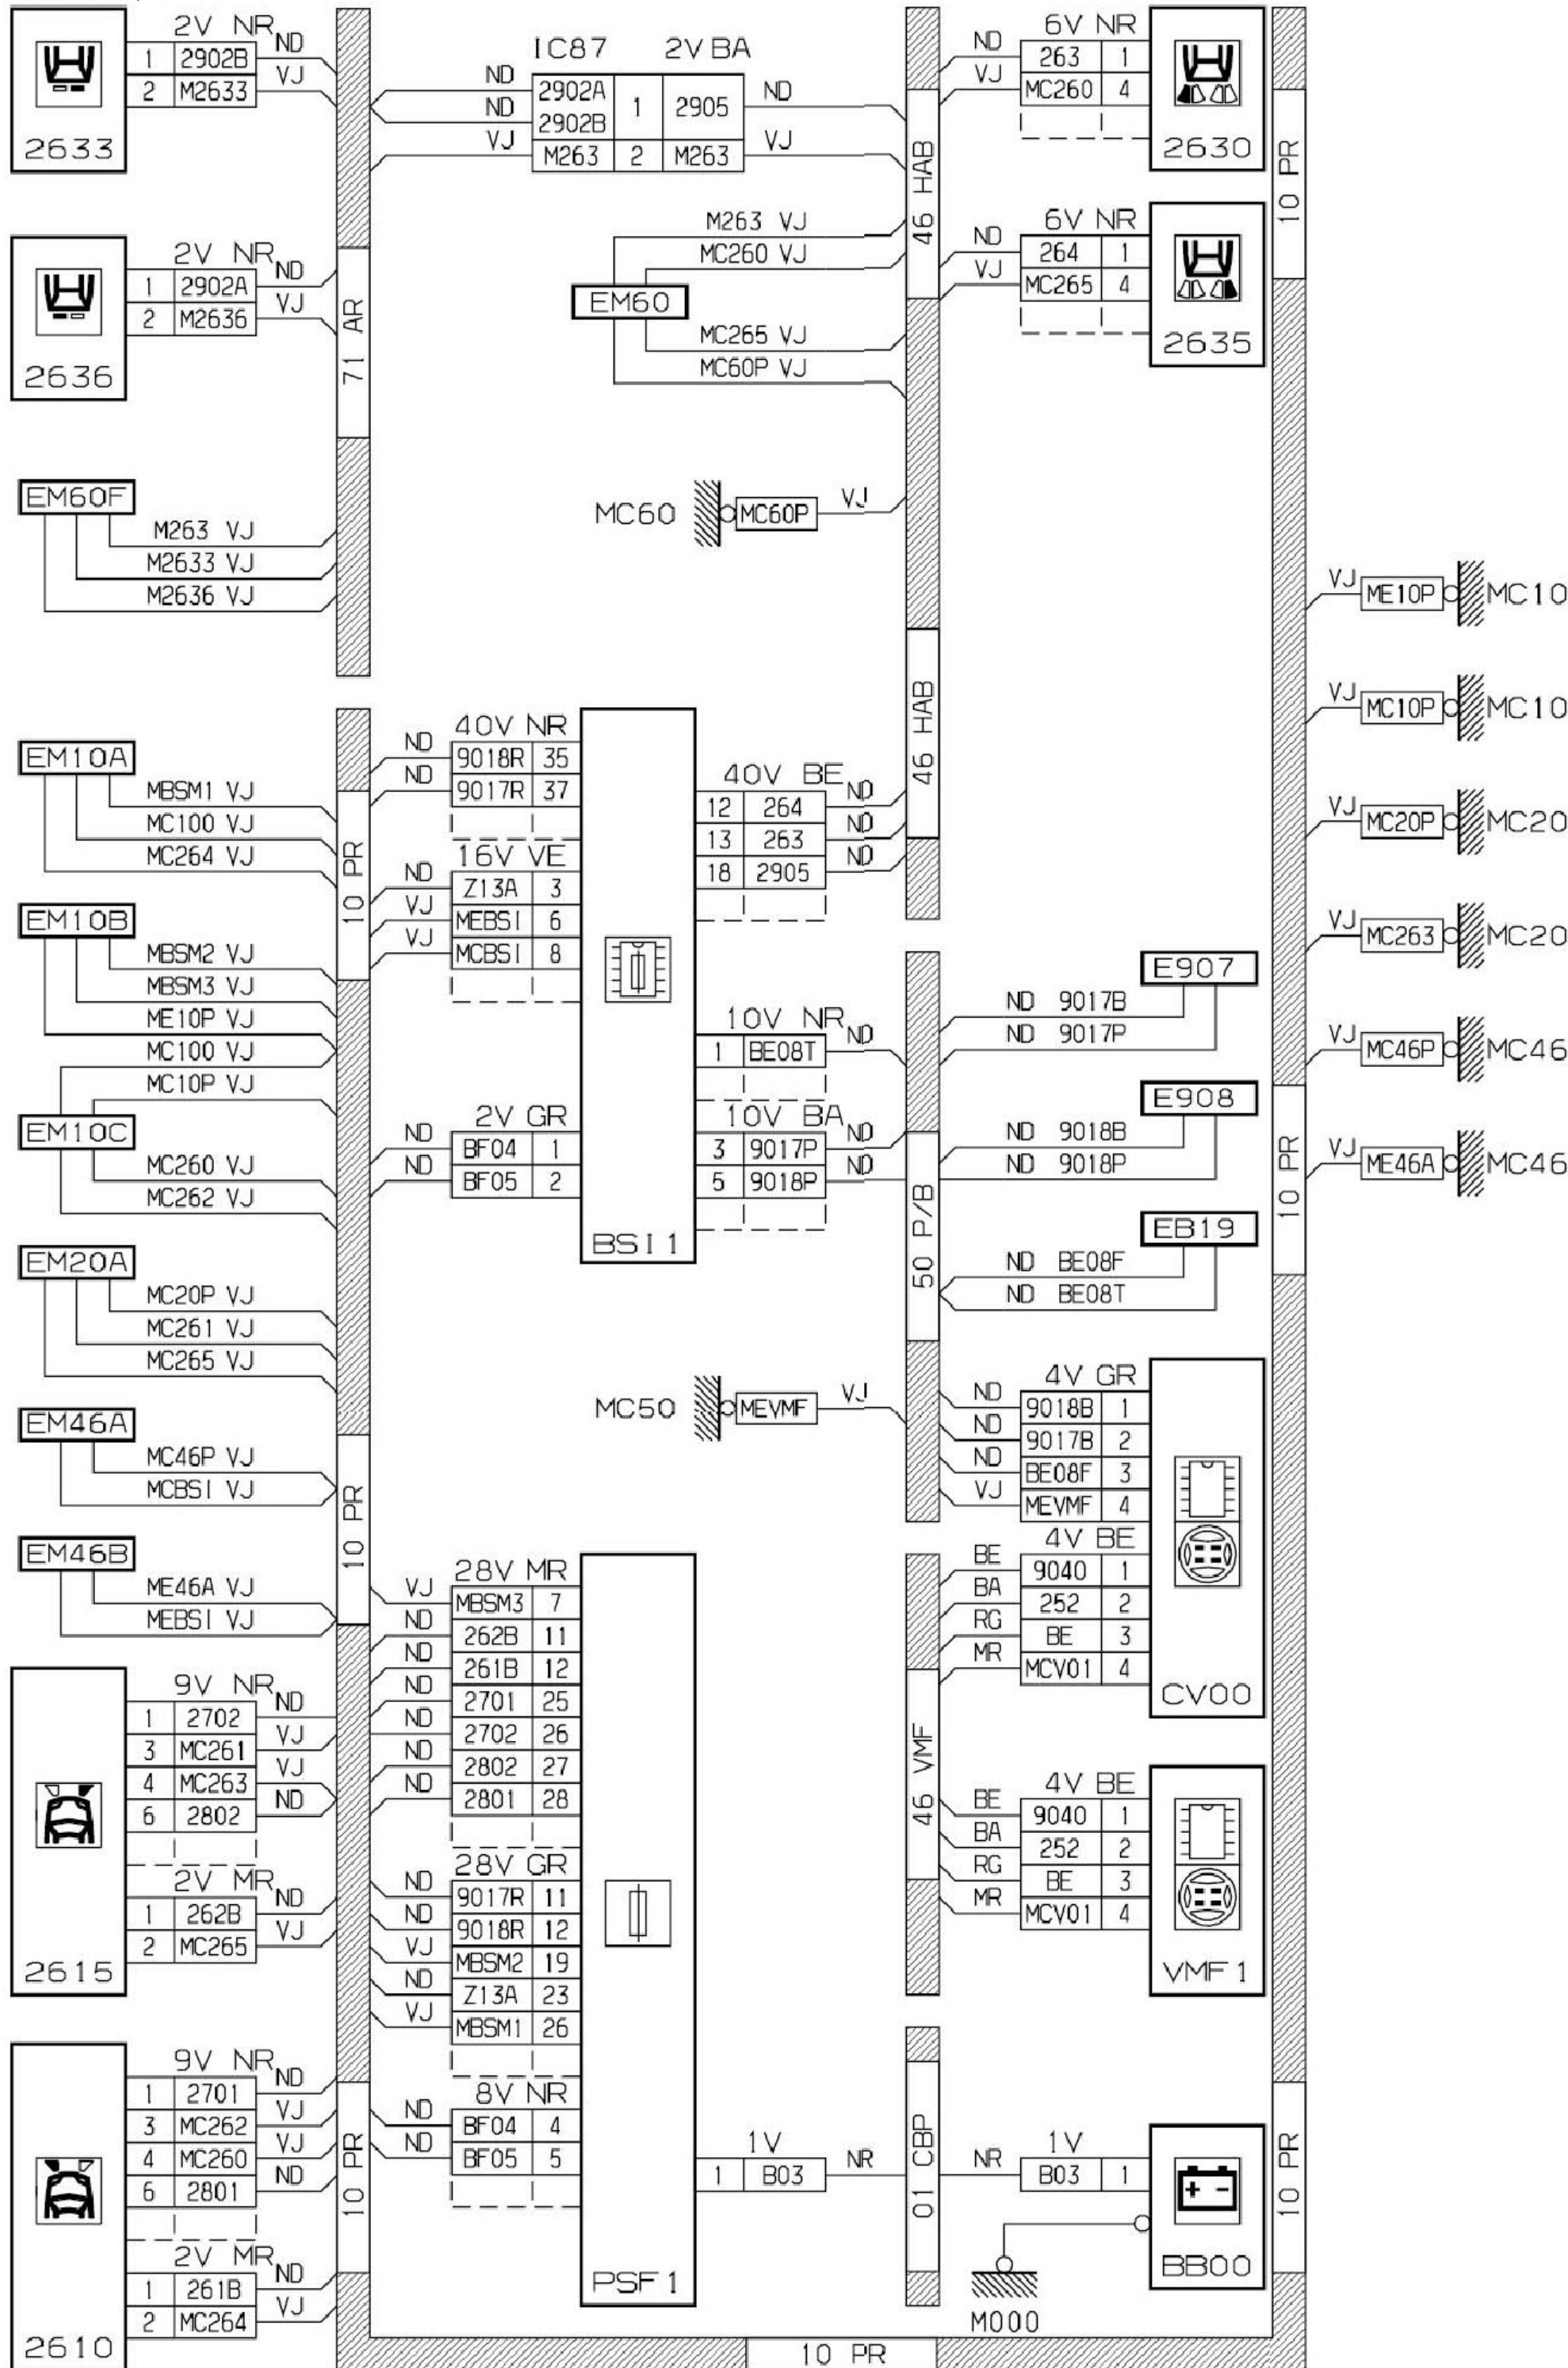

2.37.2 安装

