



2.42 制动灯线路图

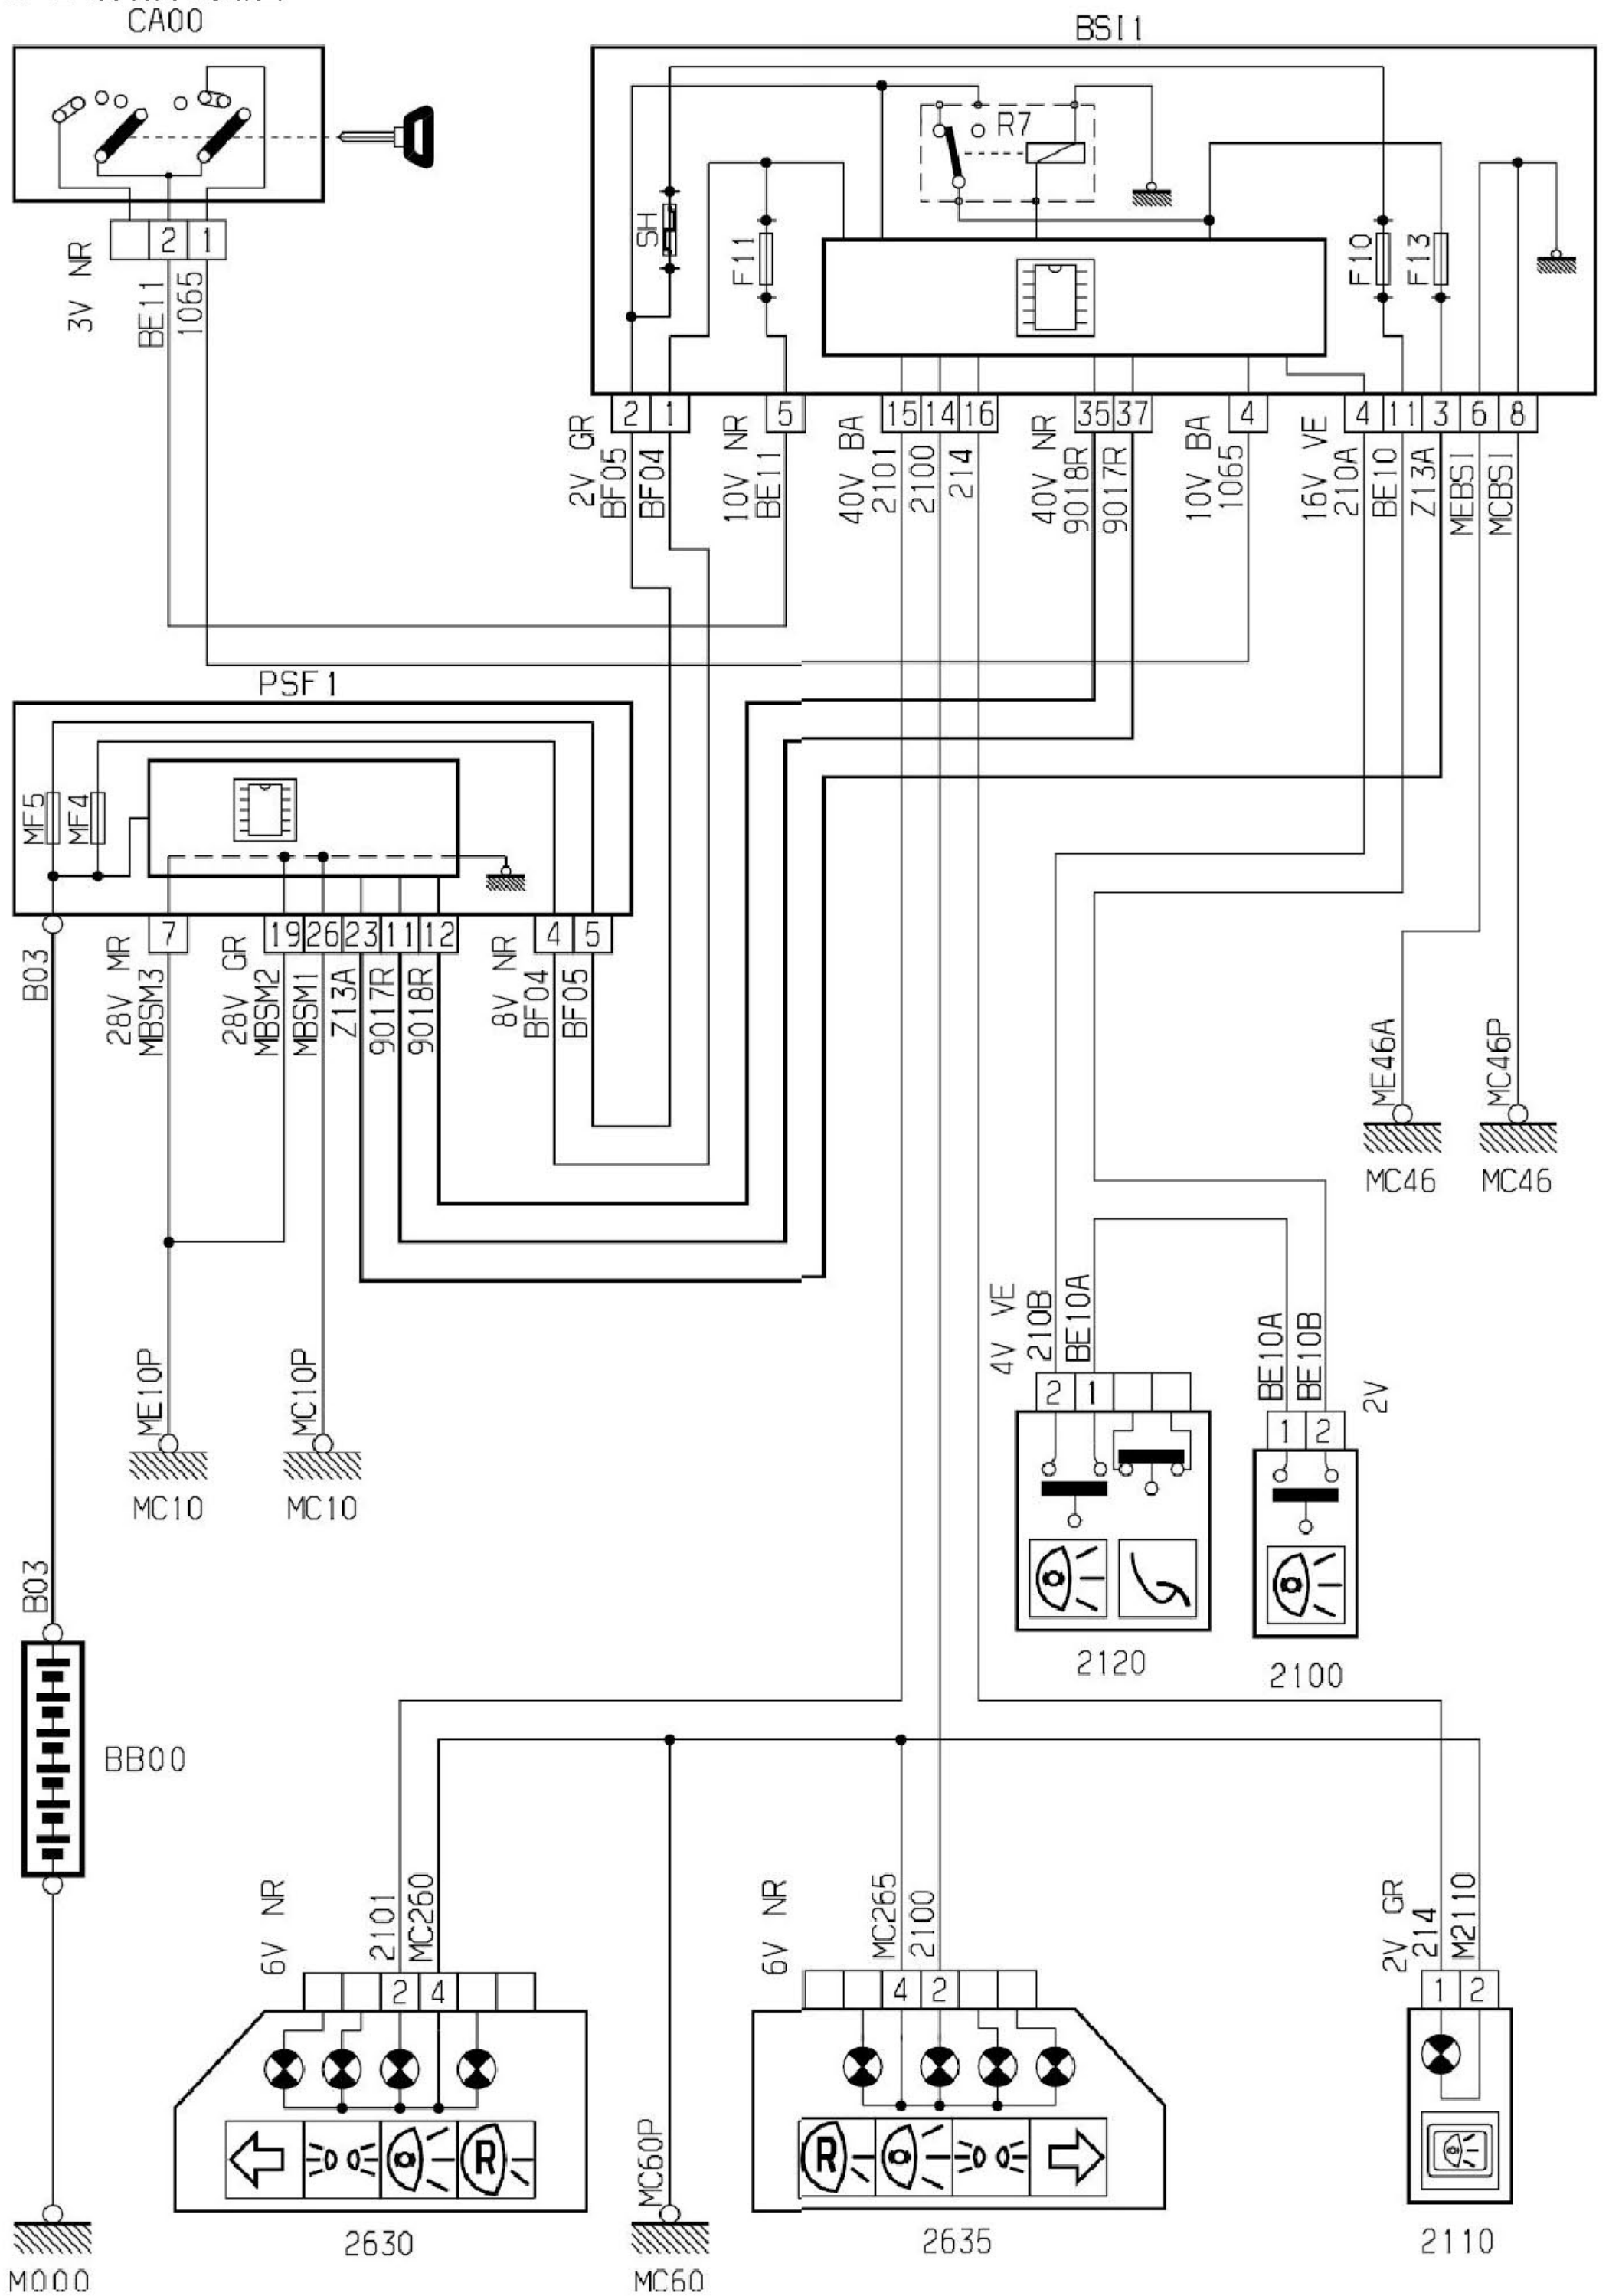

2.42.1 线路

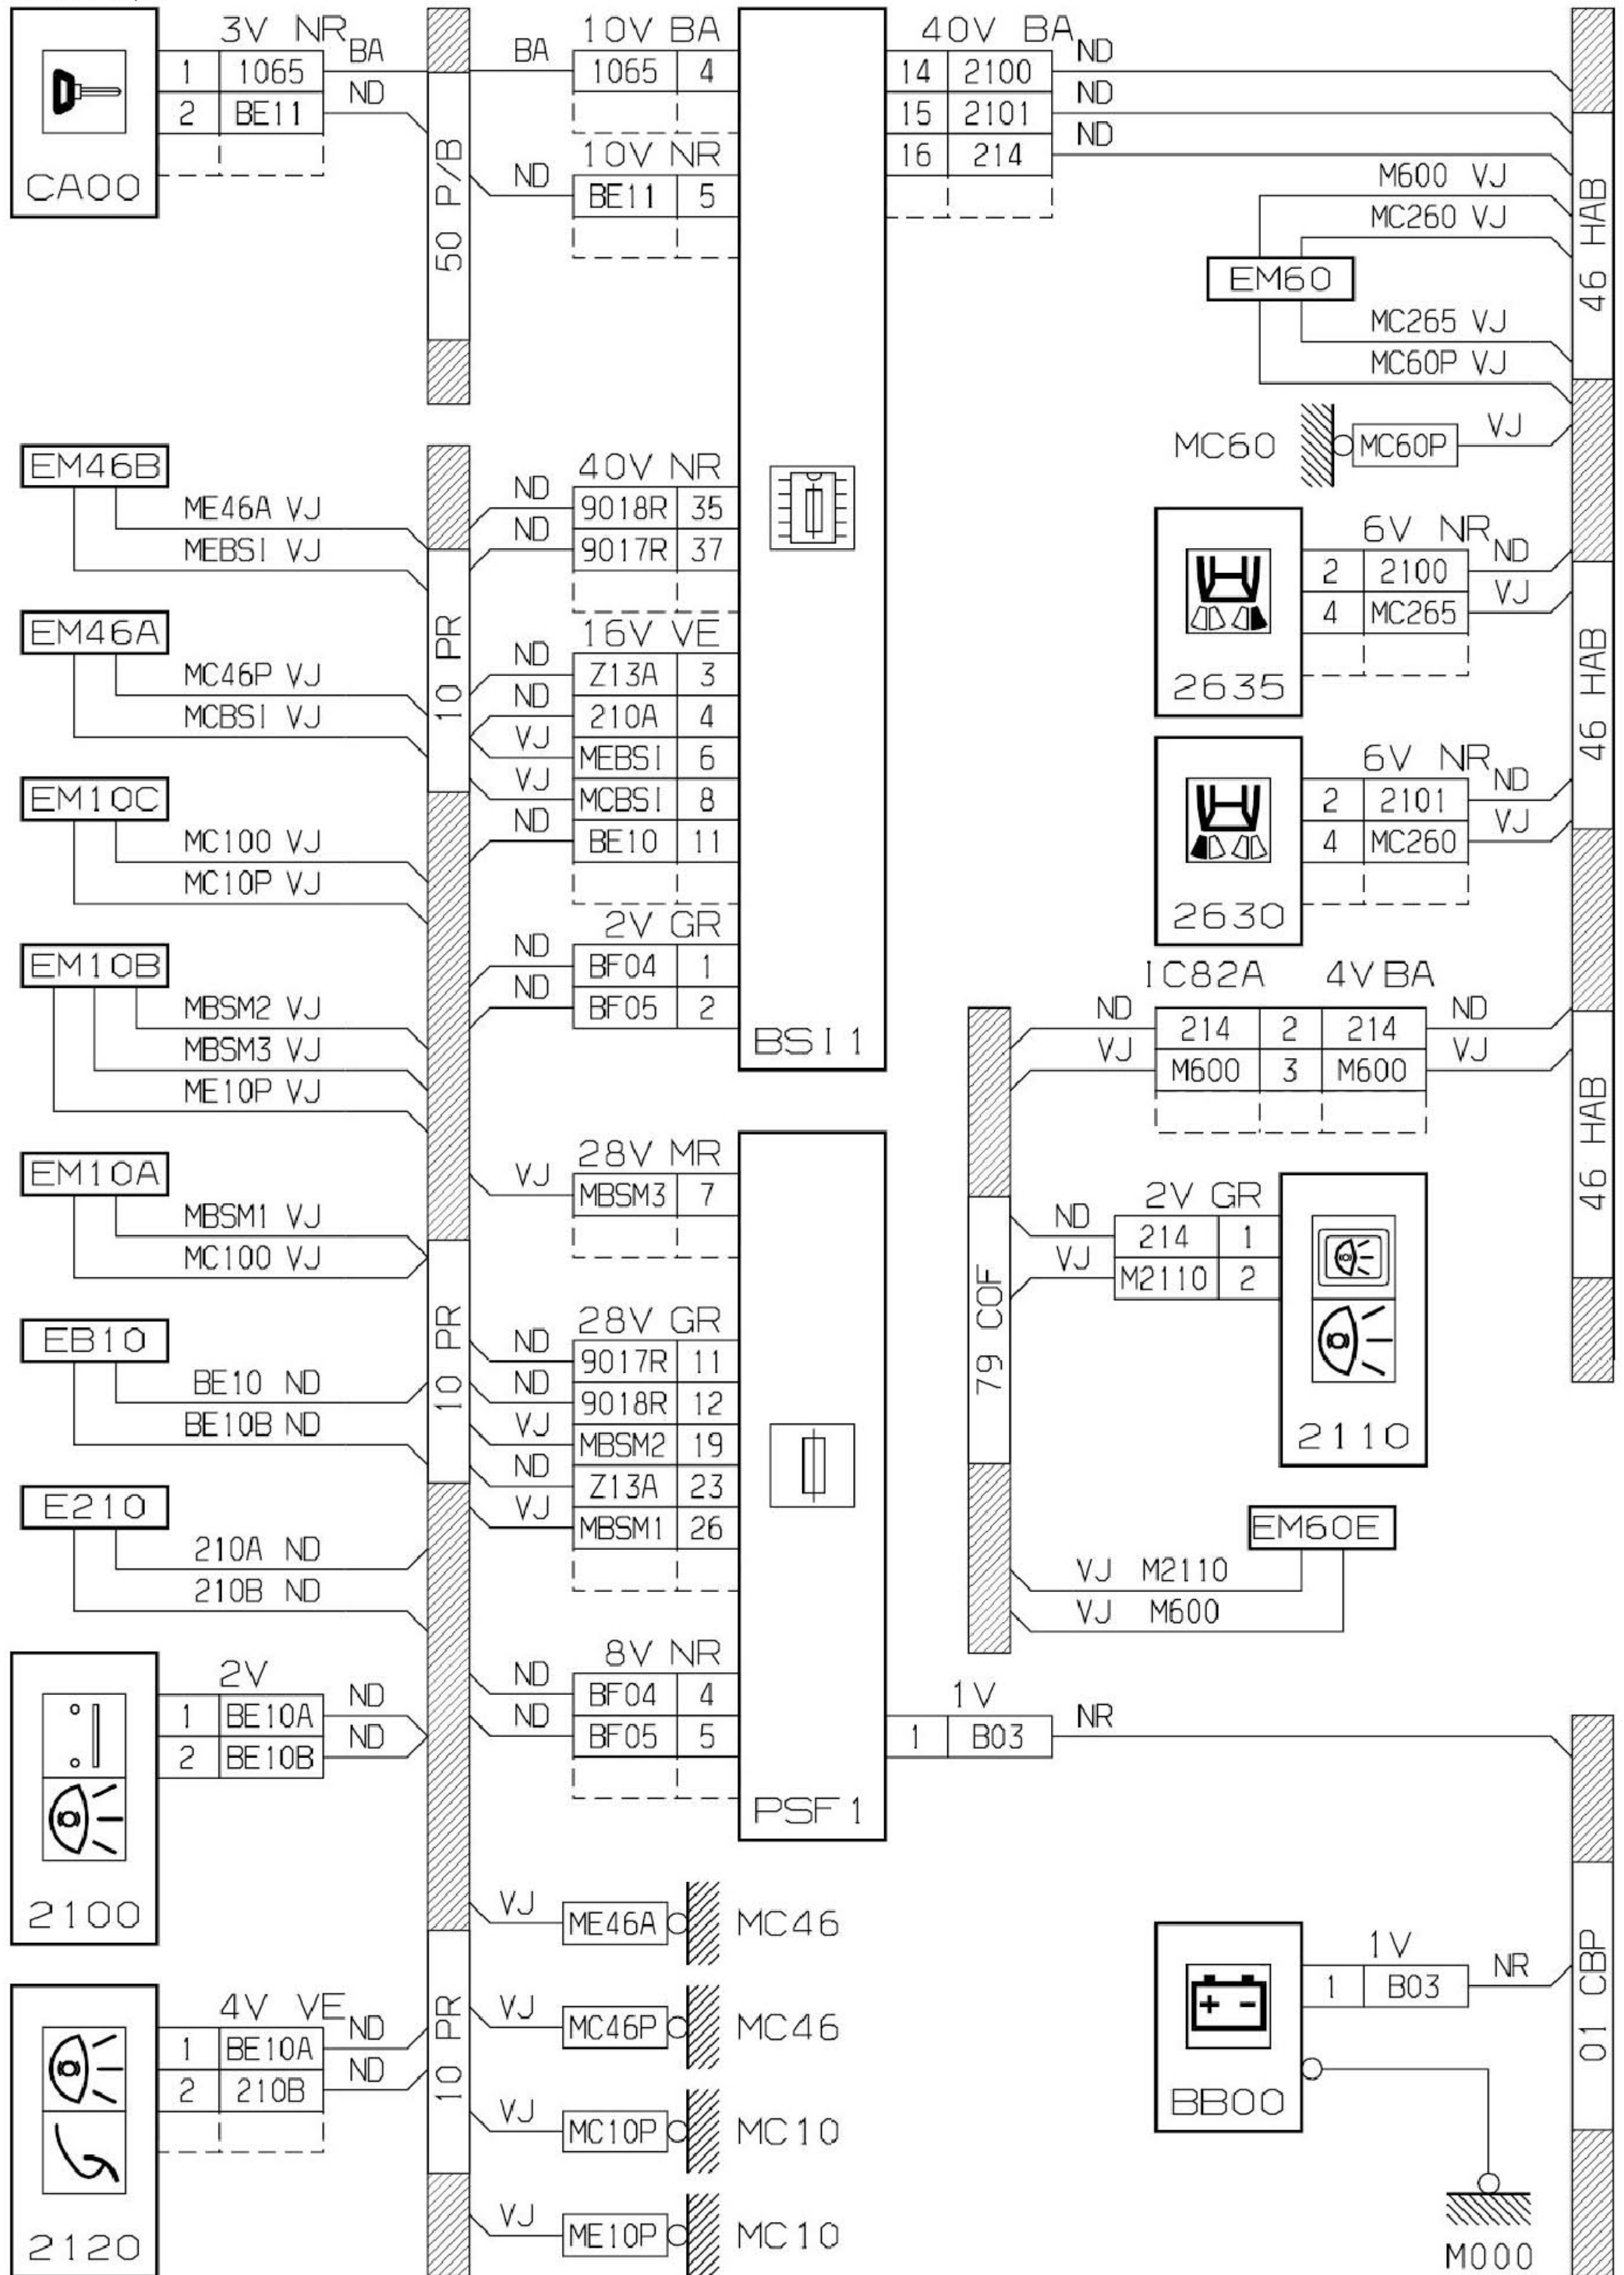

2.42.2 安装

