


2.18 室内灯

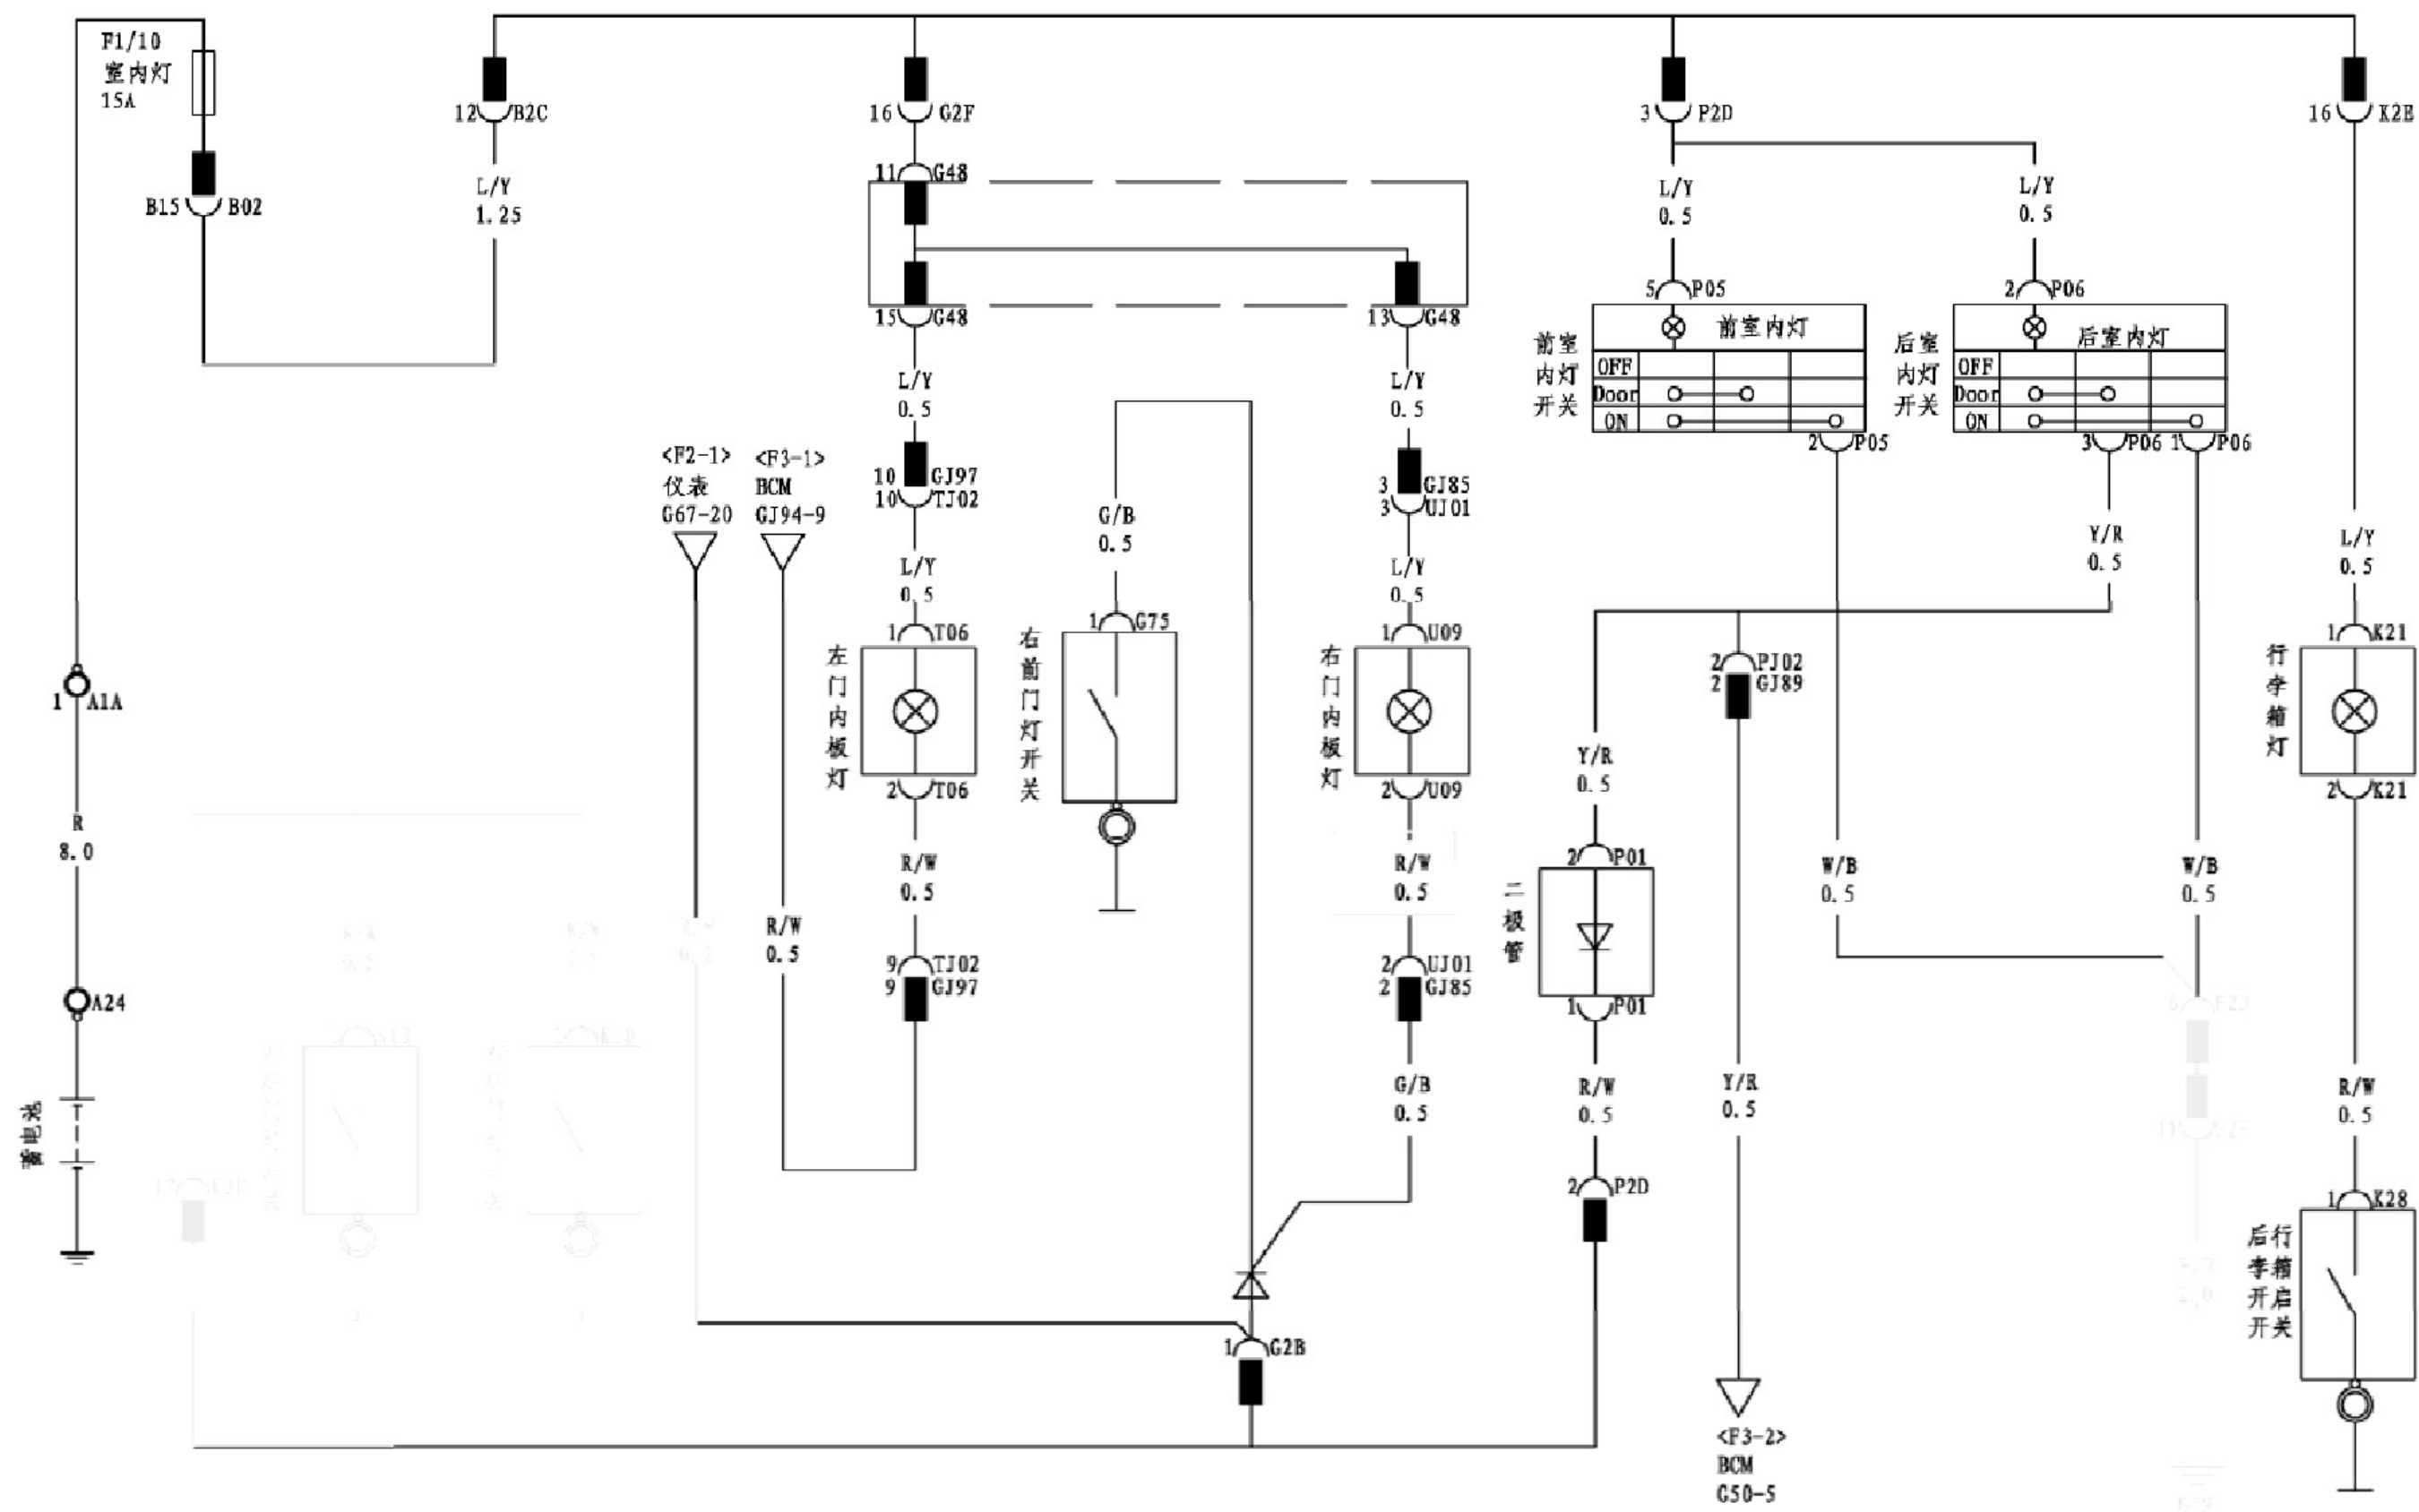

室内灯 (续1)

