


2.10 电动窗

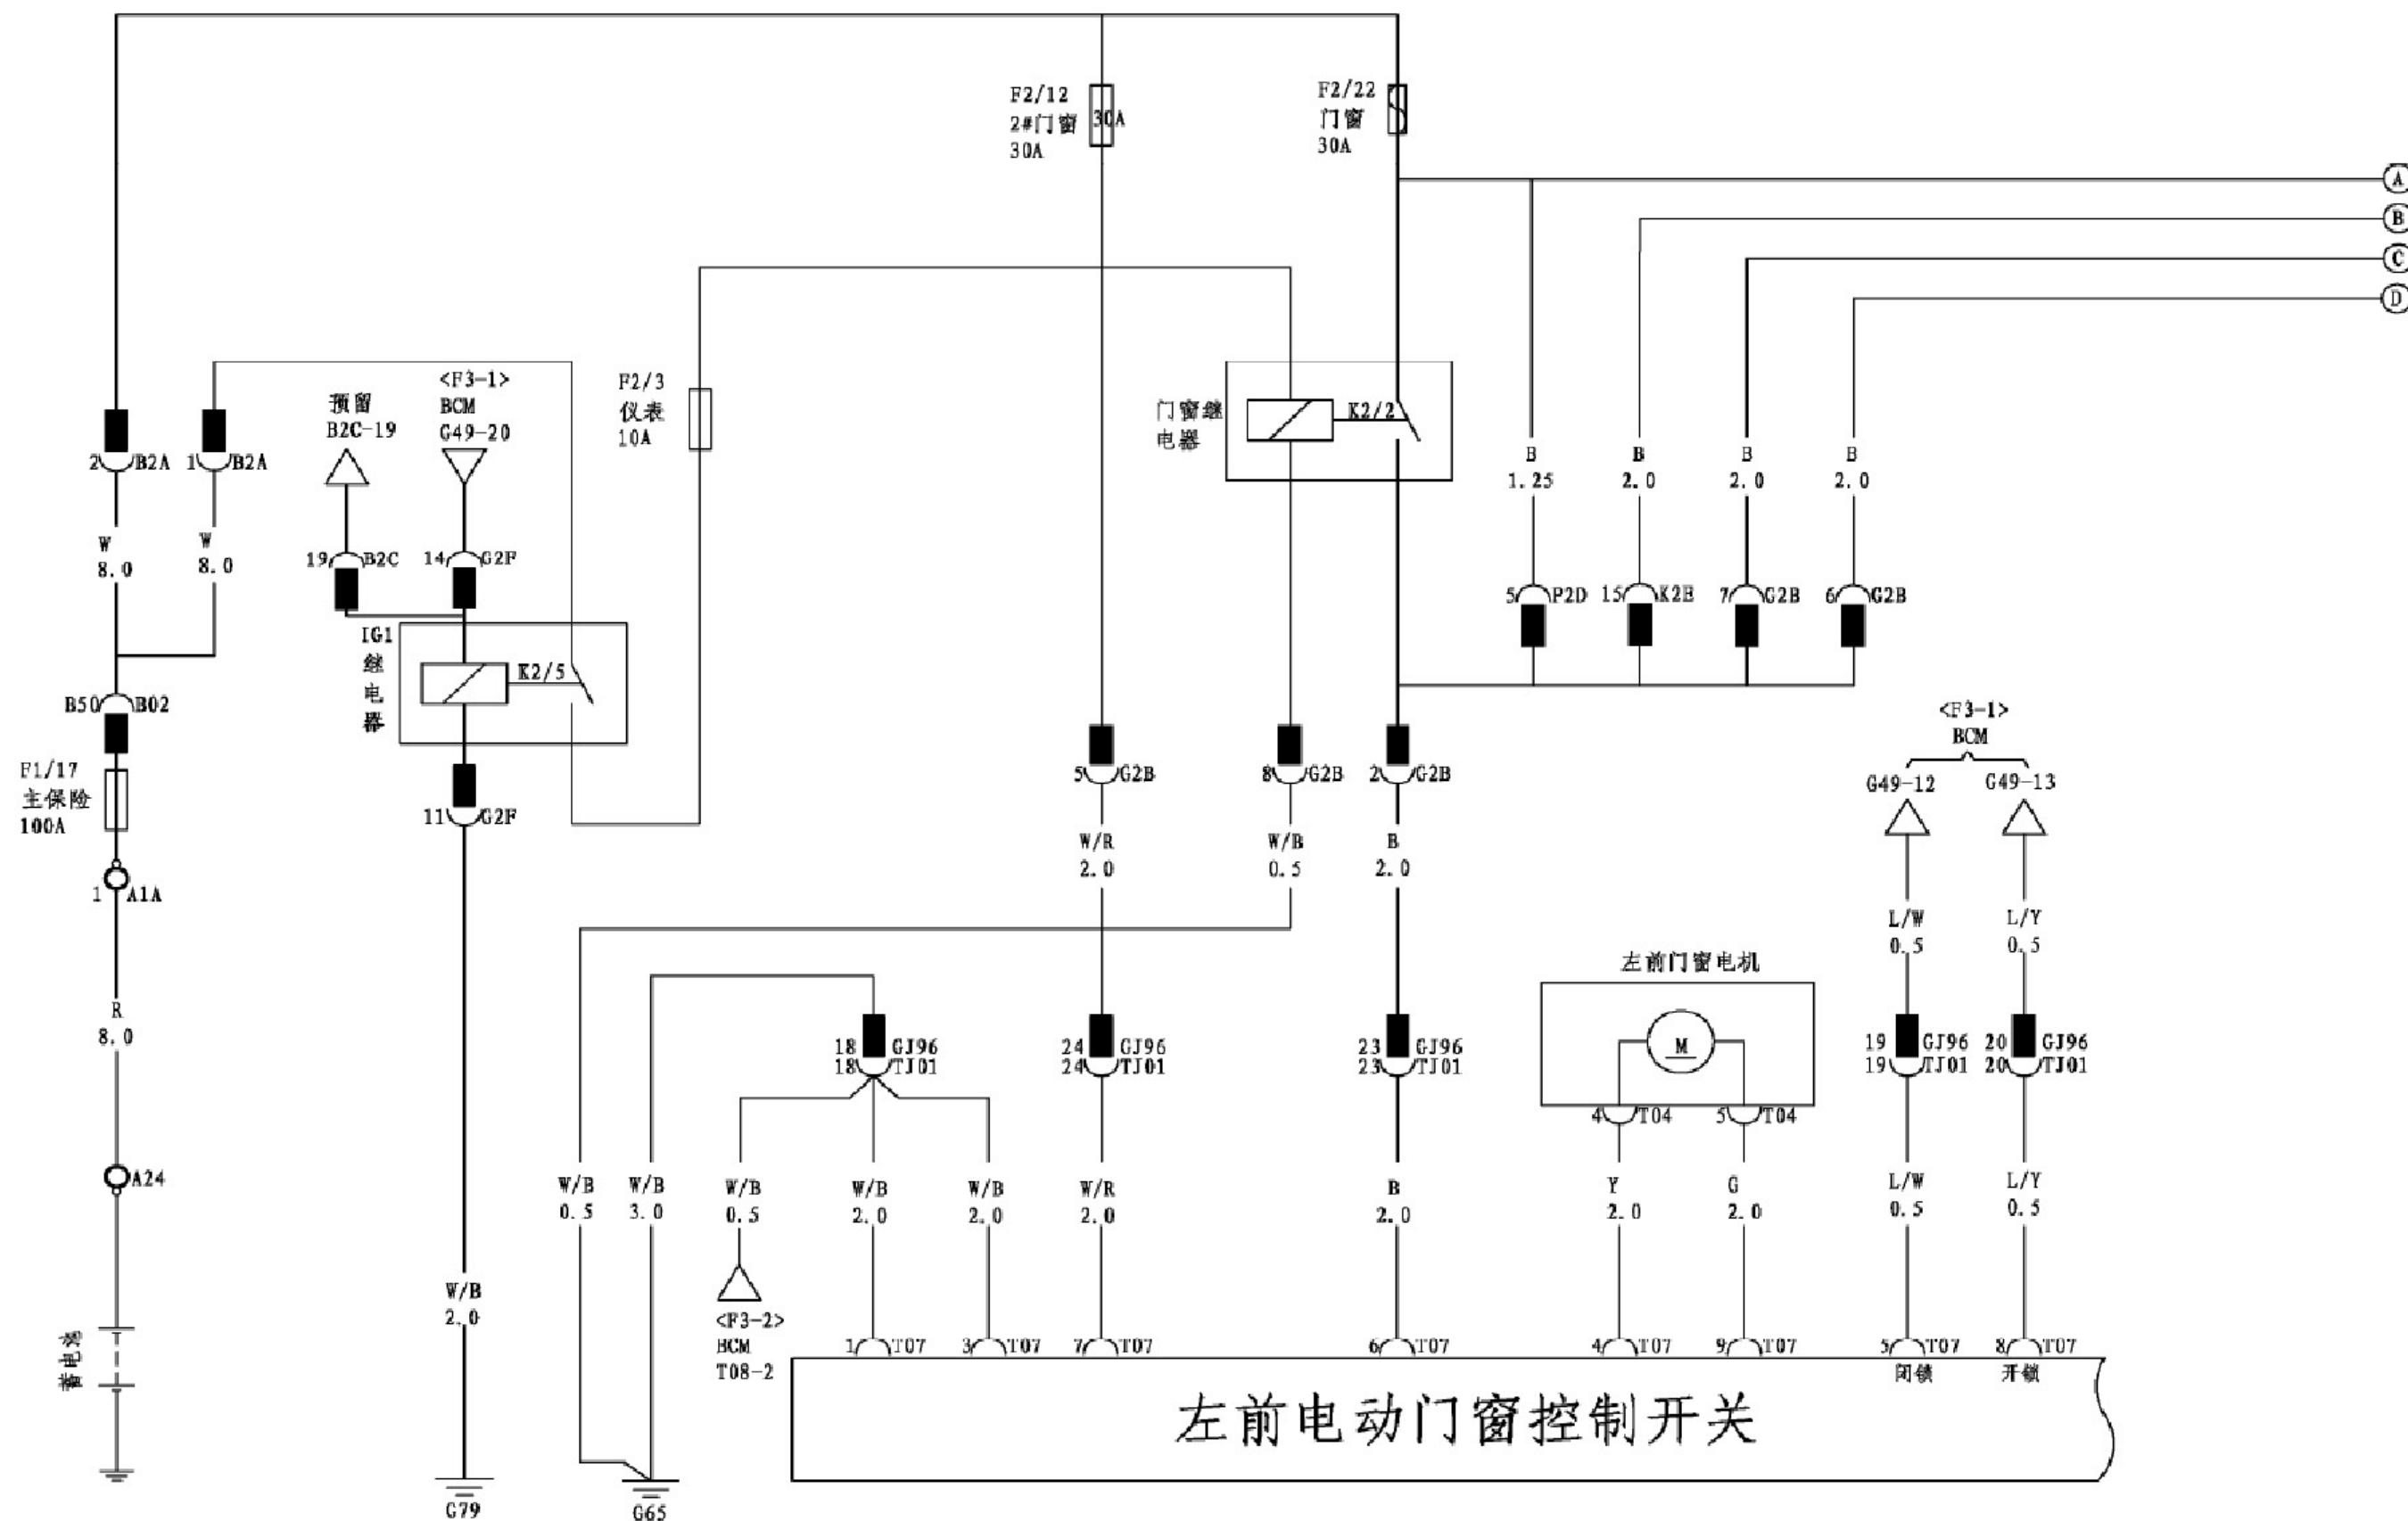

电动窗 (续)

